




Housing / Dining & Infrastructure Upgrades


Logistics Plan

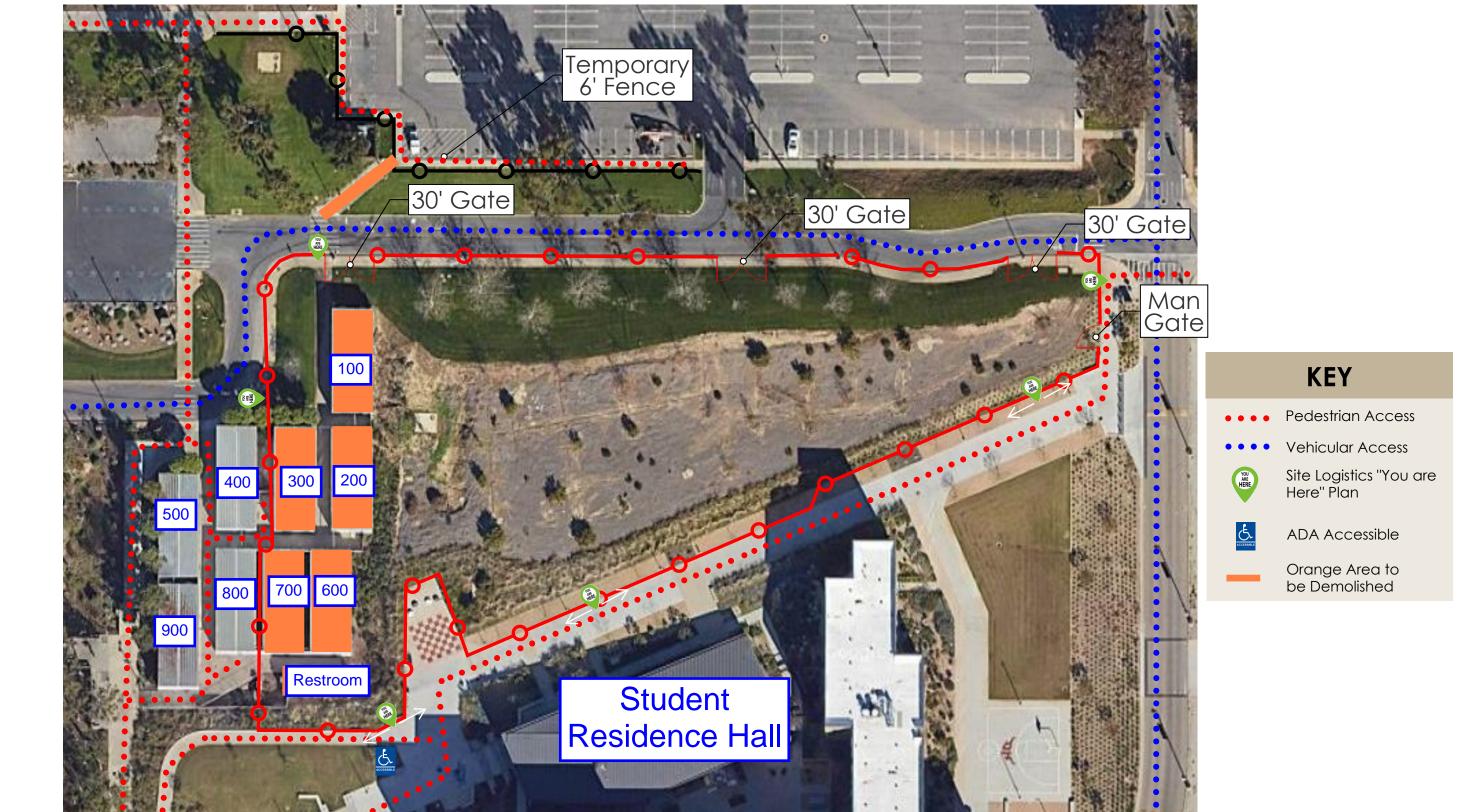






468 N. Rosemead Blvd. Pasadena, CA 91107 East Academic Complex (Phase 1) Demolition February 2024 Remove EAC 100, 200, 300, 600, 700 & Restroom

 




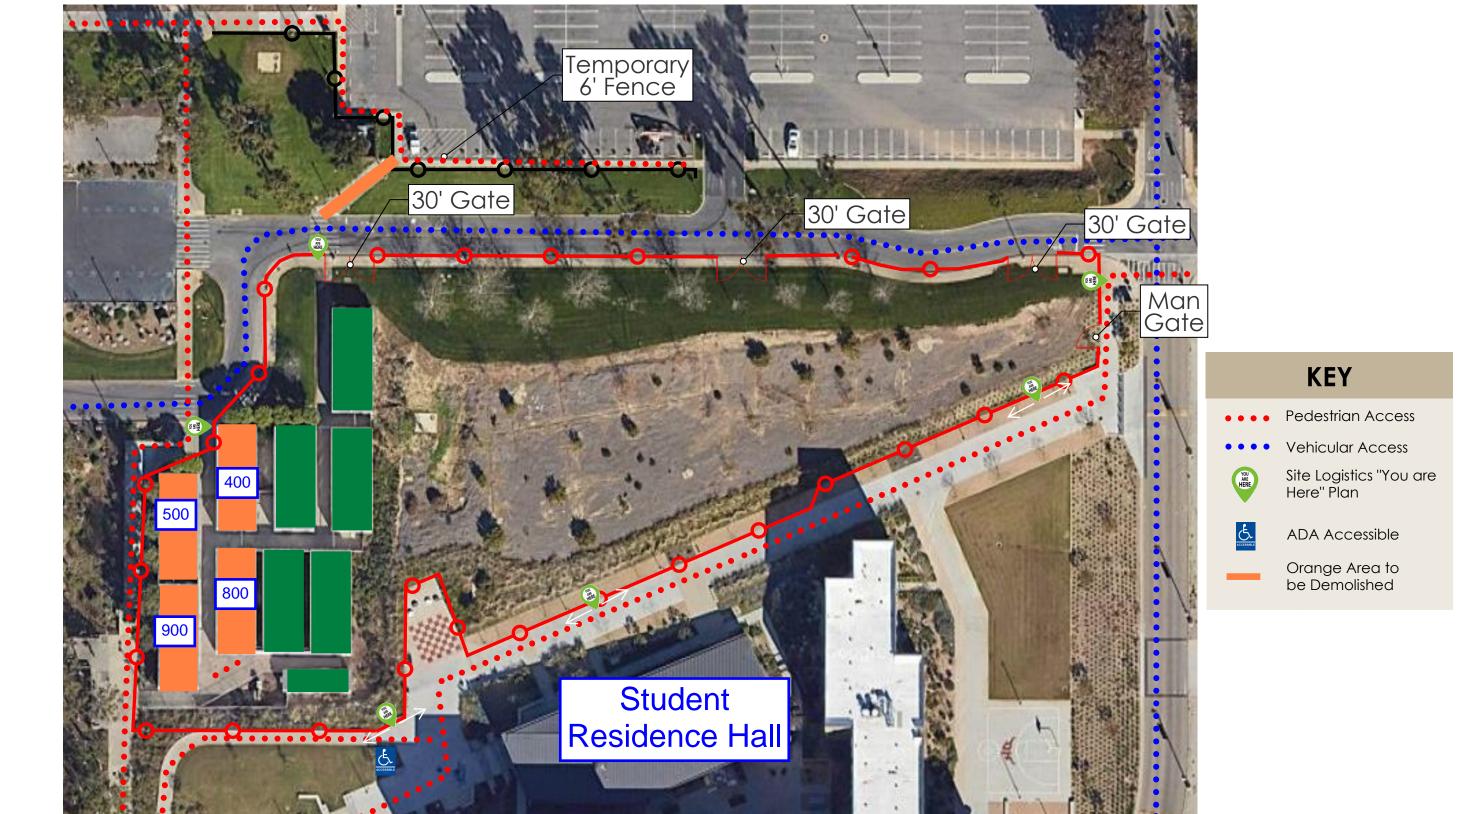






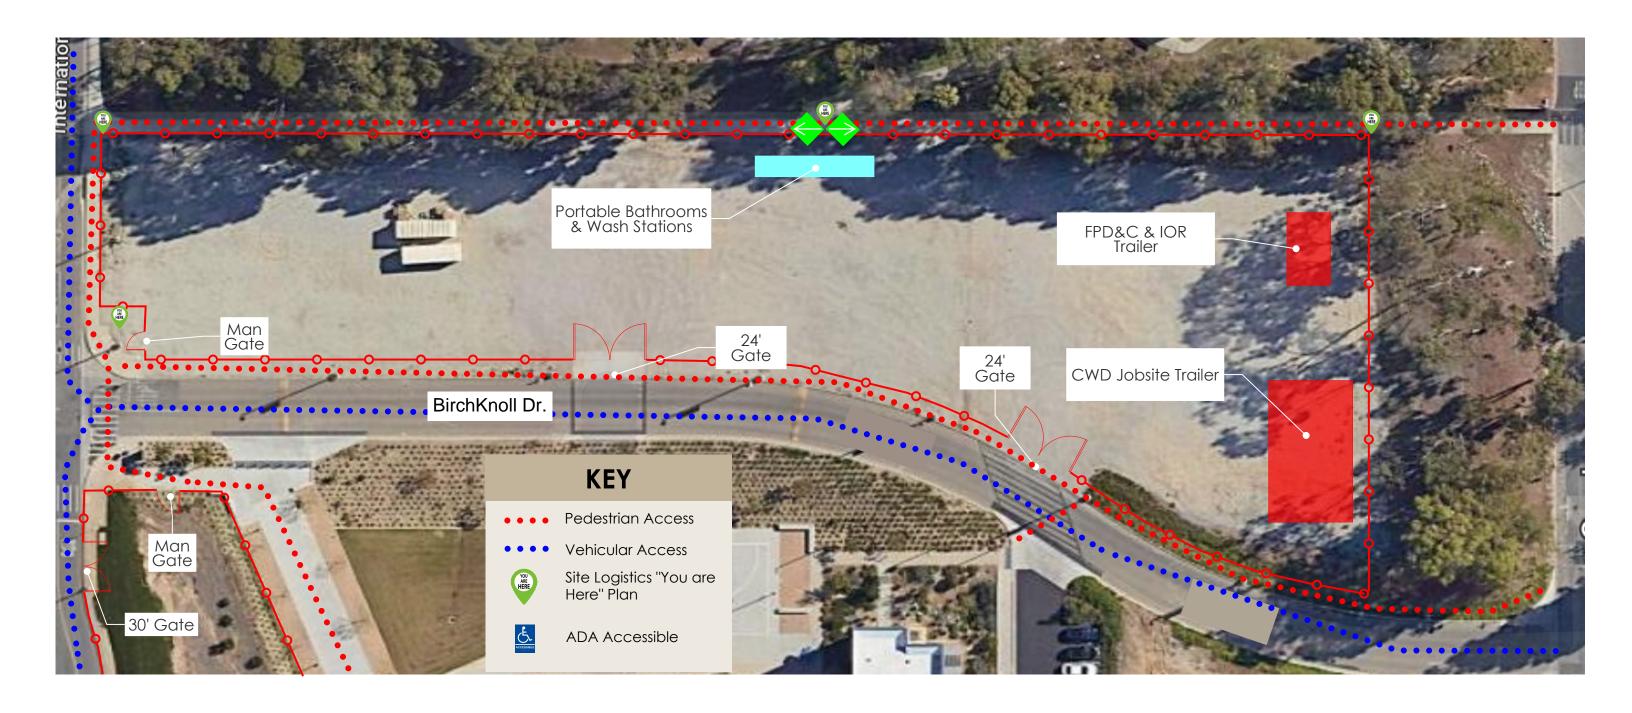





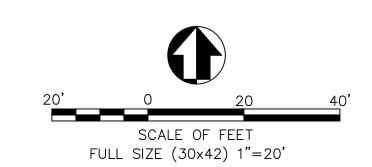

CLIENT
California State University, Dominguez Hills
1000 E Victoria St.
Carson, CA 90747

ARCHITECT Steinberg Hart 818 W 7th Street, Suite 1100 Los Angeles, CA 90017

**NOT FOR** CONSTRUCTION

865 South Figueroa Street, Suite 3200 Los Angeles, CA 90071 (213) 223-1400 www.psomas.com

PSOMAS 865 South Figueroa Street, Suite 3200 Los Angeles, CA 90071

## **CSUDH PHASE IV-RESIDENCE HALL & DINING** COMMONS

1000 EAST VICTORIA STREET CARSON, CA 90747

2 9/5/2023 GMP Se

REV DATE ISSUE

ROUGH GRADING PLAN

PROJECT #: 22002.000 DATE: 30 JUNE 2023 DRAWN BY: MRT CHECKED BY: CSM

95% CONSTRUCTION DOCUMENTS

C3.01