



NOTE:
 HIGHLIGHTED BUILDINGS
 HAVE AED LOCATED IN
 THEM.

WH: SHEET 02
 SHC: SHEET 03
 I&I: SHEET 04
 LSU: SHEET 05, 06 & 07
 PHASE III: SHEET 08
 GYM: SHEET 09
 PP: SHEET 10
 LIB SHEET 11
 UT: SHEET 12

FACILITIES PLANNING
 & CONSTRUCTION MANAGEMENT
 1000 E. VICTORIA ST
 CARSON, CA, 90747
 TEL: 310-243-3055
 FAX: 310-243-3869

PROJECT:

**AED
 LOCATIONS**

LOCATION:
 CAMPUS WIDE

DRAWN BY:
 N. DOTI

APPROVED
 BY:

DATE:
 08/2021

SCALE:
 NOT TO SCALE

REVISION #/DATE:

—
 —
 —
 —
 —
 —
 —

SHEET TITLE

FACILITIES PLANNING
& CONSTRUCTION MANAGEMENT
1000 E. VICTORIA ST
CARSON, CA, 90747
TEL: 310-243-3055
FAX: 310-243-3869

PROJECT:

AED LOCATIONS

LOCATION:

WELCH HALL

DRAWN BY:
N. DOTTI

APPROVED
BY:

DATE:
08/2021


SCALE:
NOT TO SCALE

REVISION #/DATE:

—
—
—
—
—
—
—
—
—
—

SHEET TITLE

02

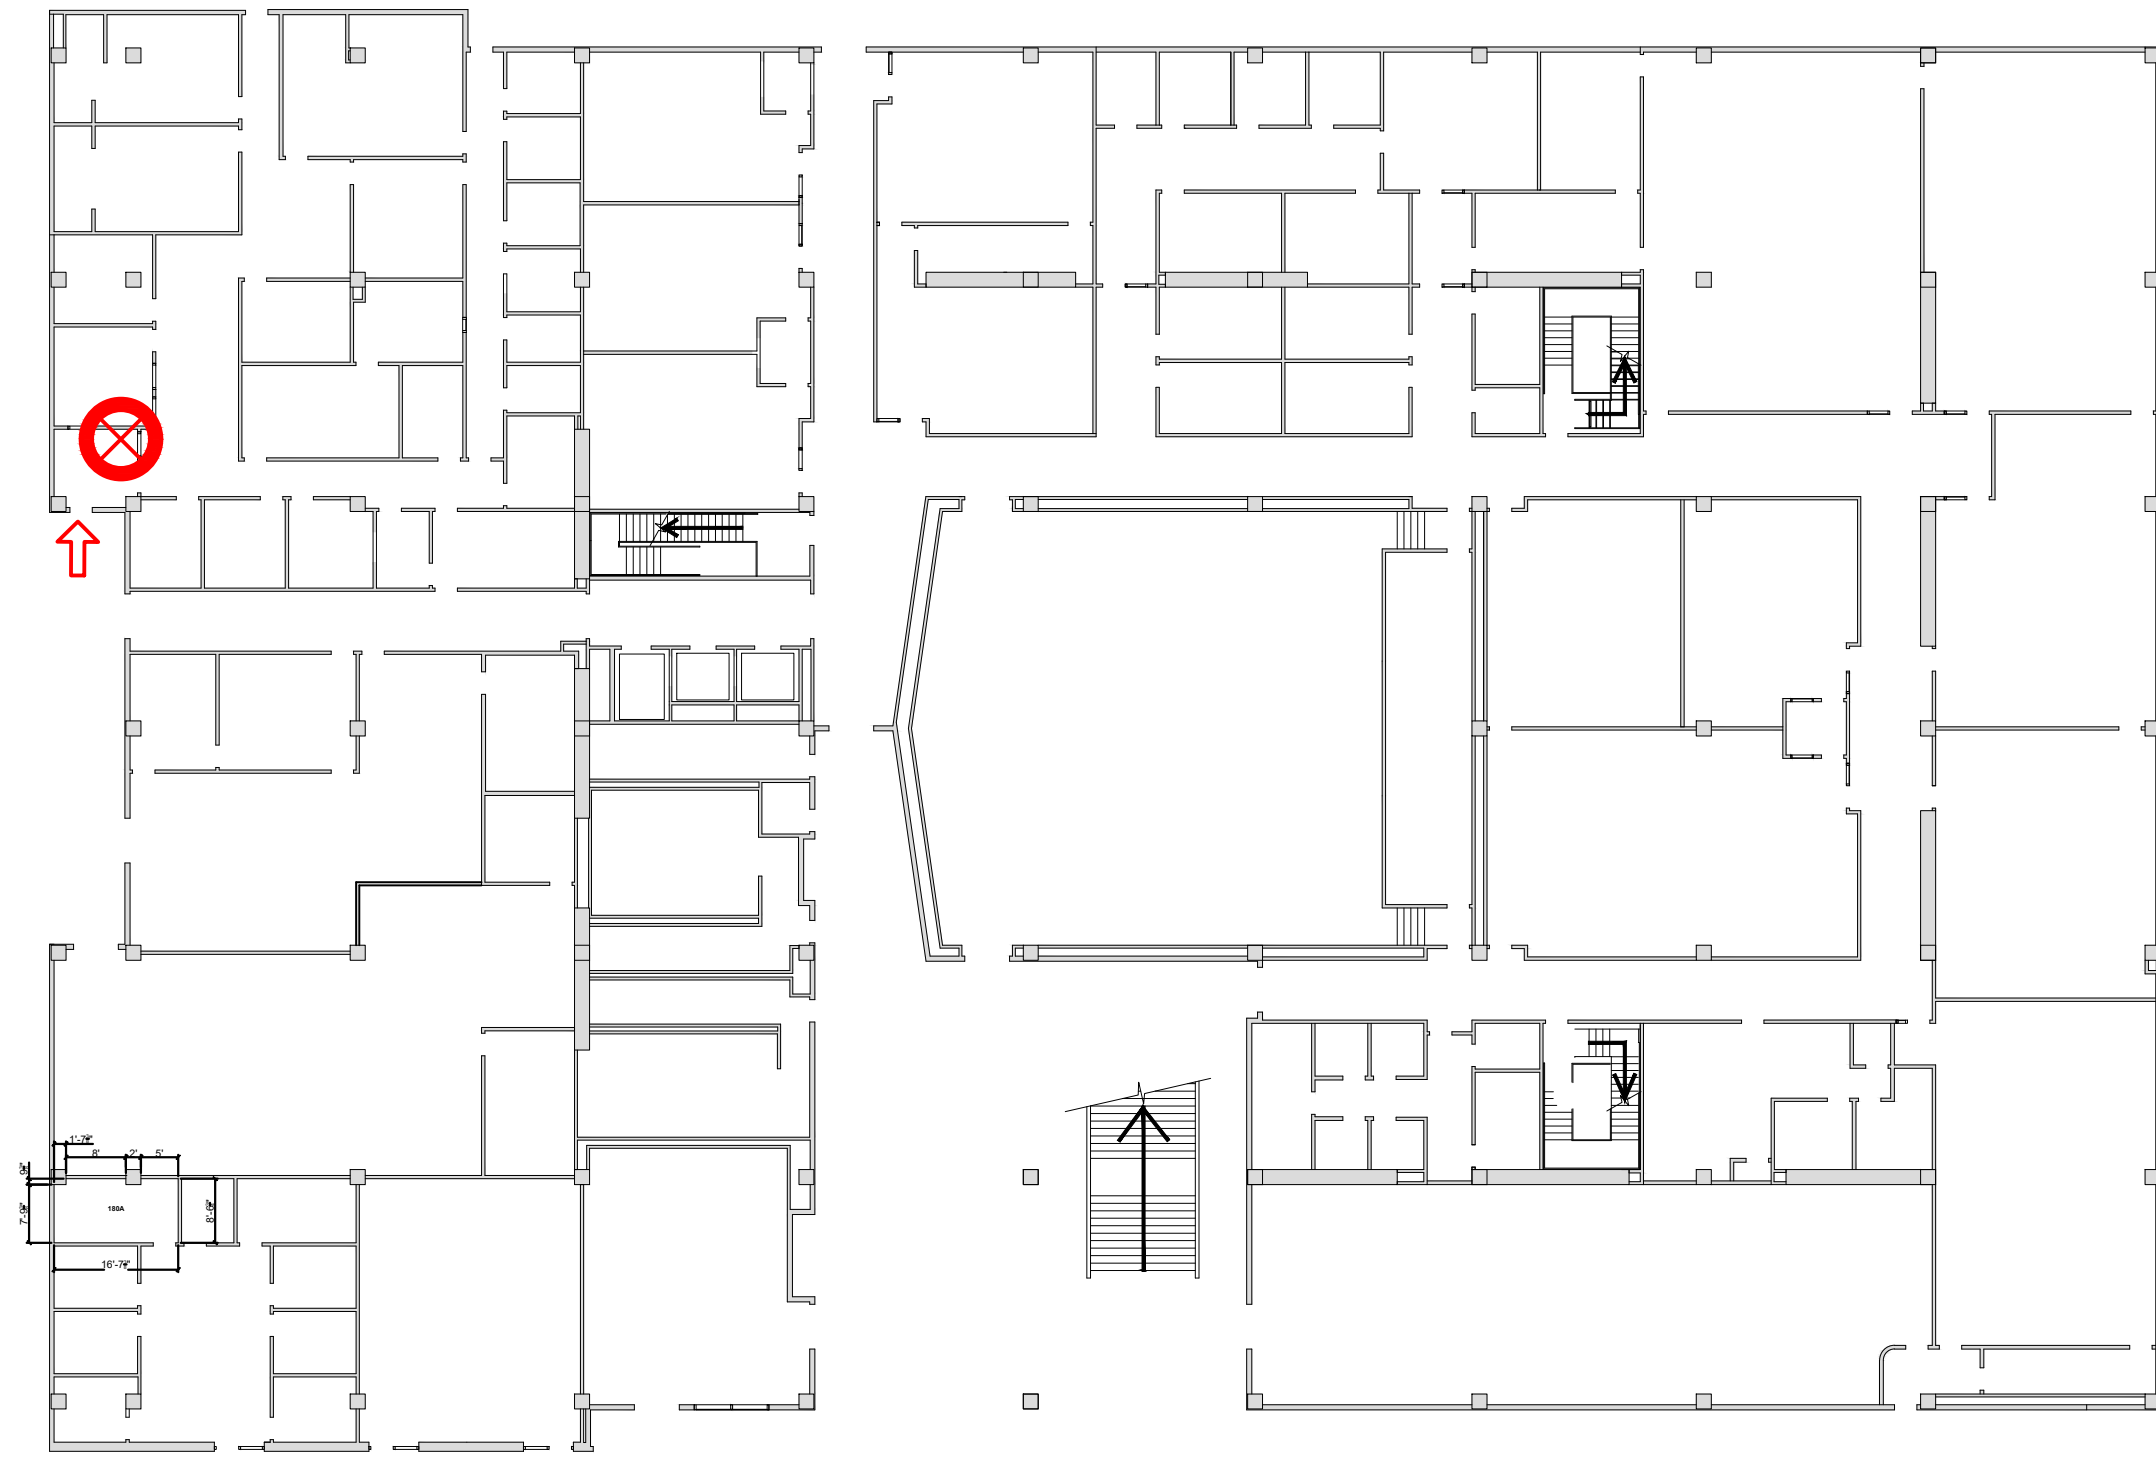

LEGEND:

⊗ AED LOCATION

↑ BLDG ENTRANCE

FACILITIES PLANNING
& CONSTRUCTION MANAGEMENT
1000 E. VICTORIA ST
CARSON, CA, 90747
TEL: 310-243-3055
FAX: 310-243-3869

PROJECT:

**AED
LOCATIONS**

LOCATION:

**STUDENT
HEALTH
CENTER**

DRAWN BY:
N. DOTTI

APPROVED
BY:

DATE:
08/2021


SCALE:
NOT TO SCALE

REVISION #/DATE:

—
—
—
—
—
—
—
—
—
—

SHEET TITLE

03

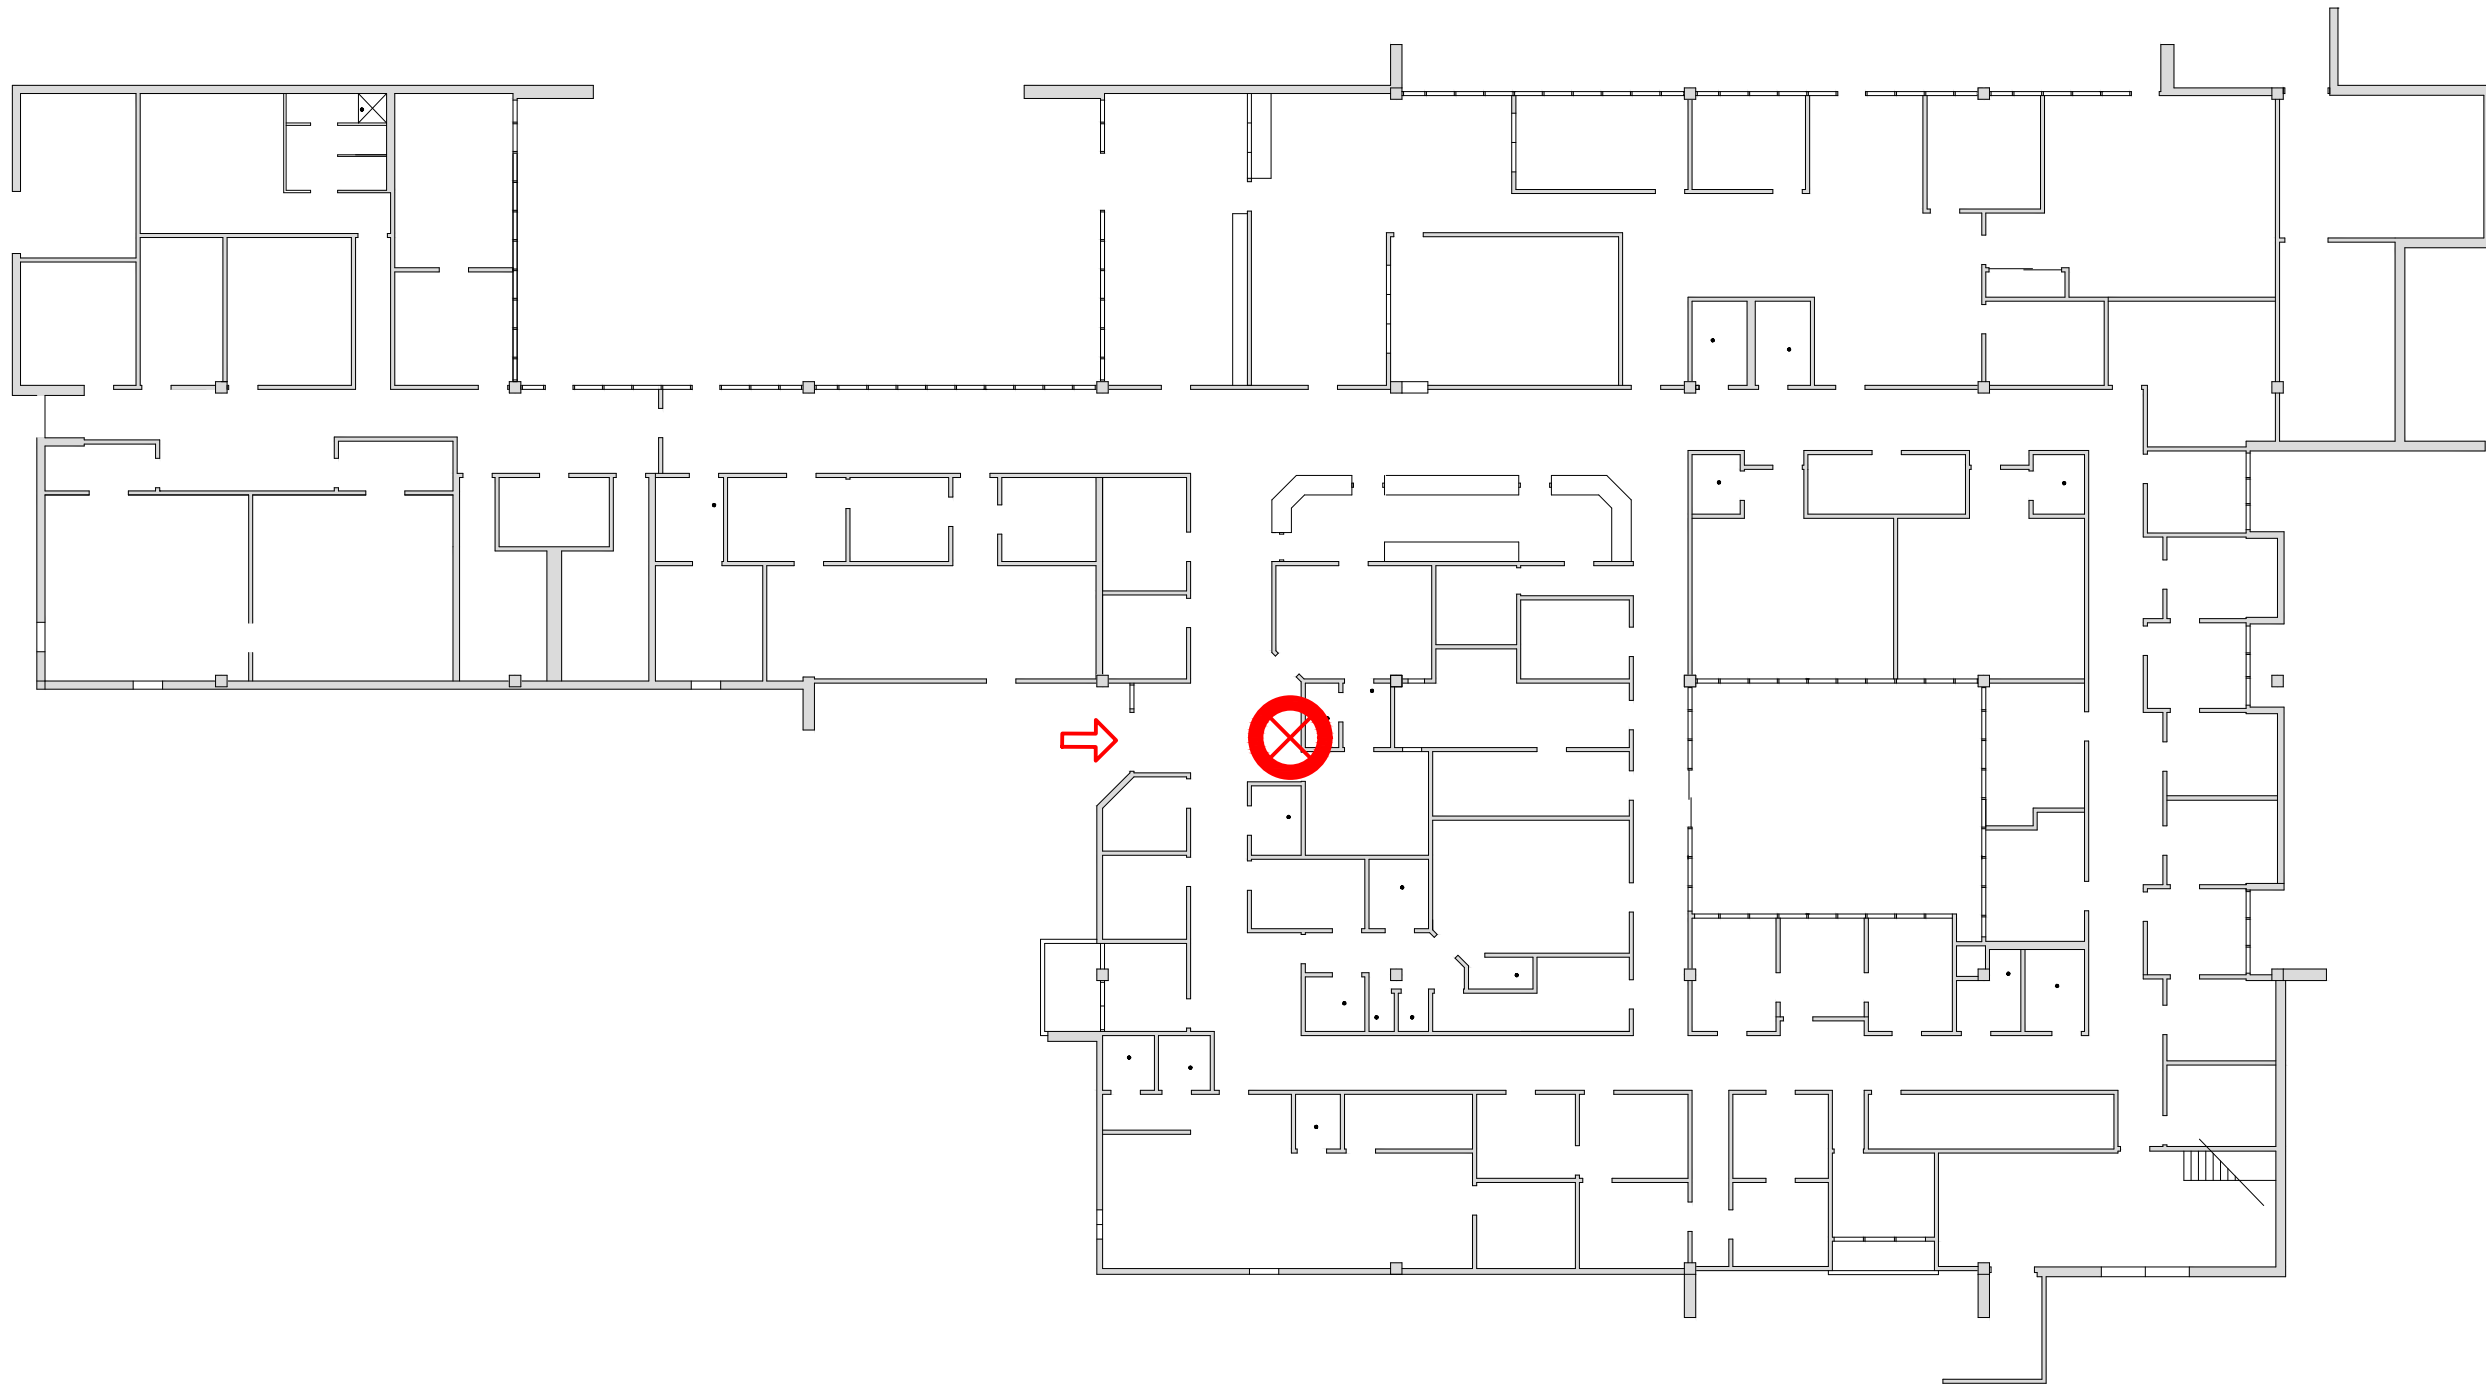

LEGEND:

 AED LOCATION

 BLDG ENTRANCE

FACILITIES PLANNING
& CONSTRUCTION MANAGEMENT
1000 E. VICTORIA ST
CARSON, CA, 90747
TEL: 310-243-3055
FAX: 310-243-3869

PROJECT:

AED LOCATIONS

LOCATION:

INNOVATION
AND
INSTRUCTION

DRAWN BY:
N. DOTI

APPROVED
BY:

DATE:
08/2021


SCALE:
NOT TO SCALE

REVISION #/DATE:

—
—
—
—
—
—
—
—

SHEET TITLE

04

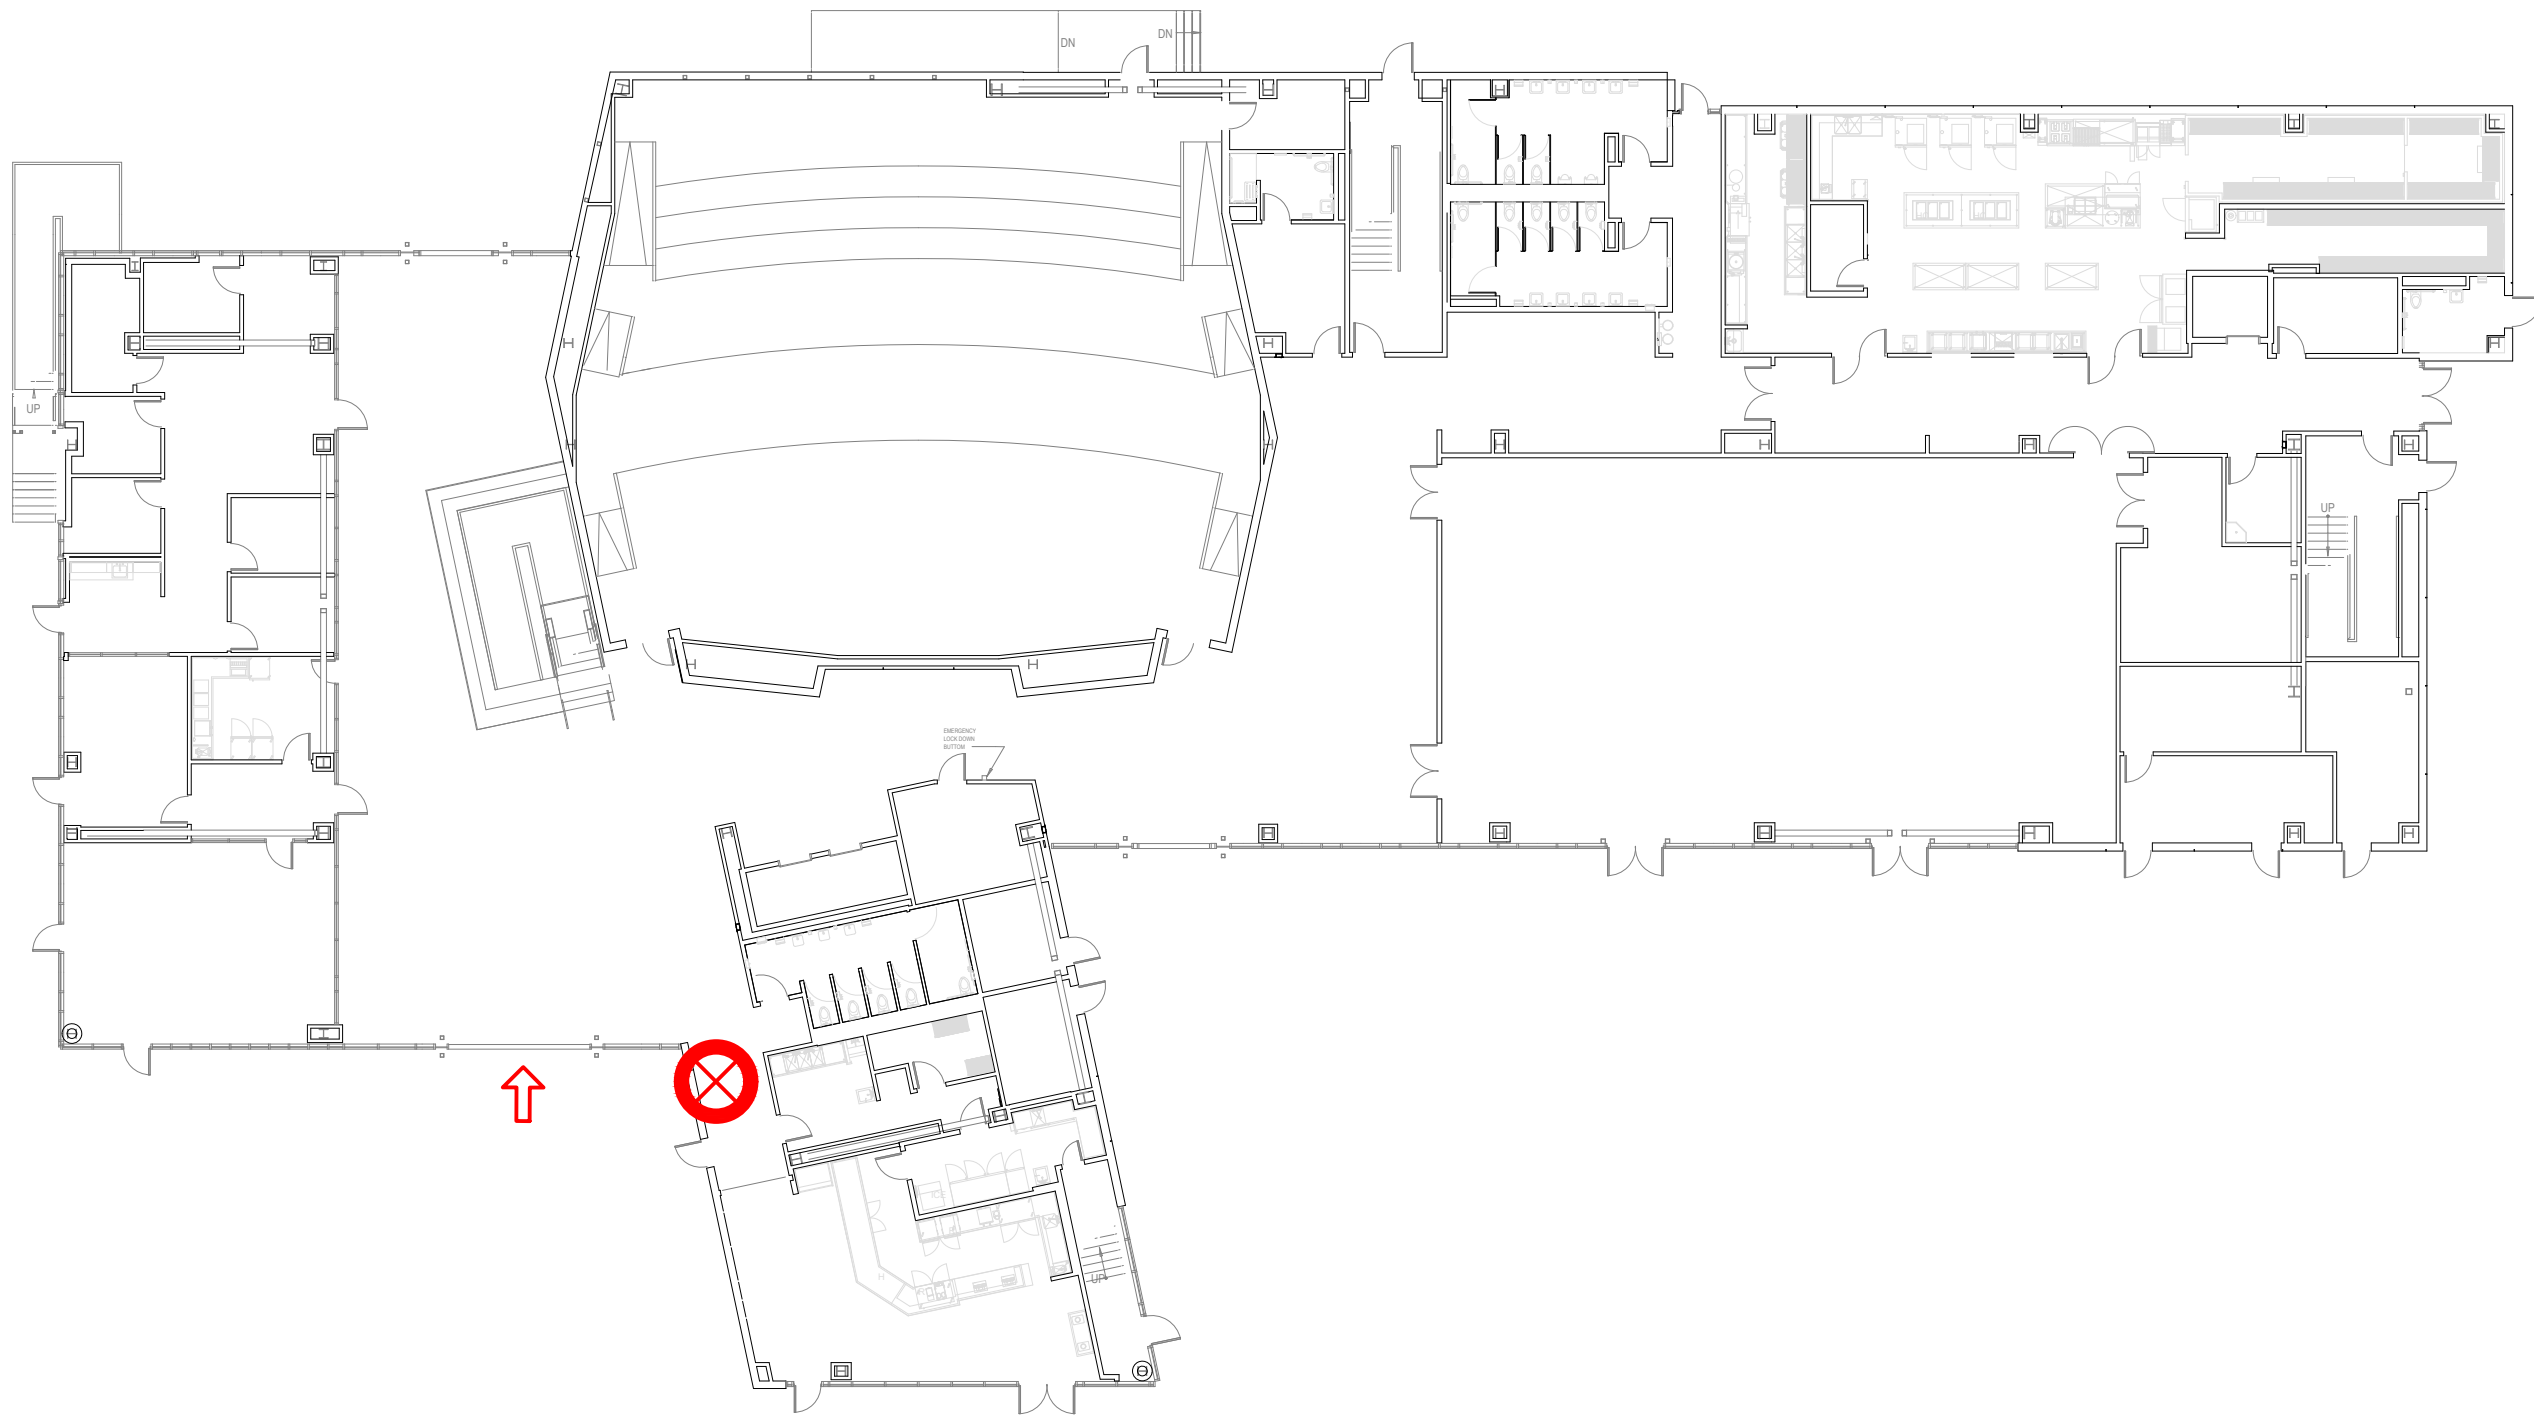

LEGEND:

 AED LOCATION

 BLDG ENTRANCE

PROJECT:
**AED
LOCATIONS**

LOCATION:
LOKER
STUDENT
UNION
FIRST FLOOR

DRAWN BY:
N. DOTTI


APPROVED
BY:

DATE:
08/2021

SCALE:
NOT TO SCALE

REVISION #/DATE:
--
--
--
--
--
--
--


SHEET TITLE
05

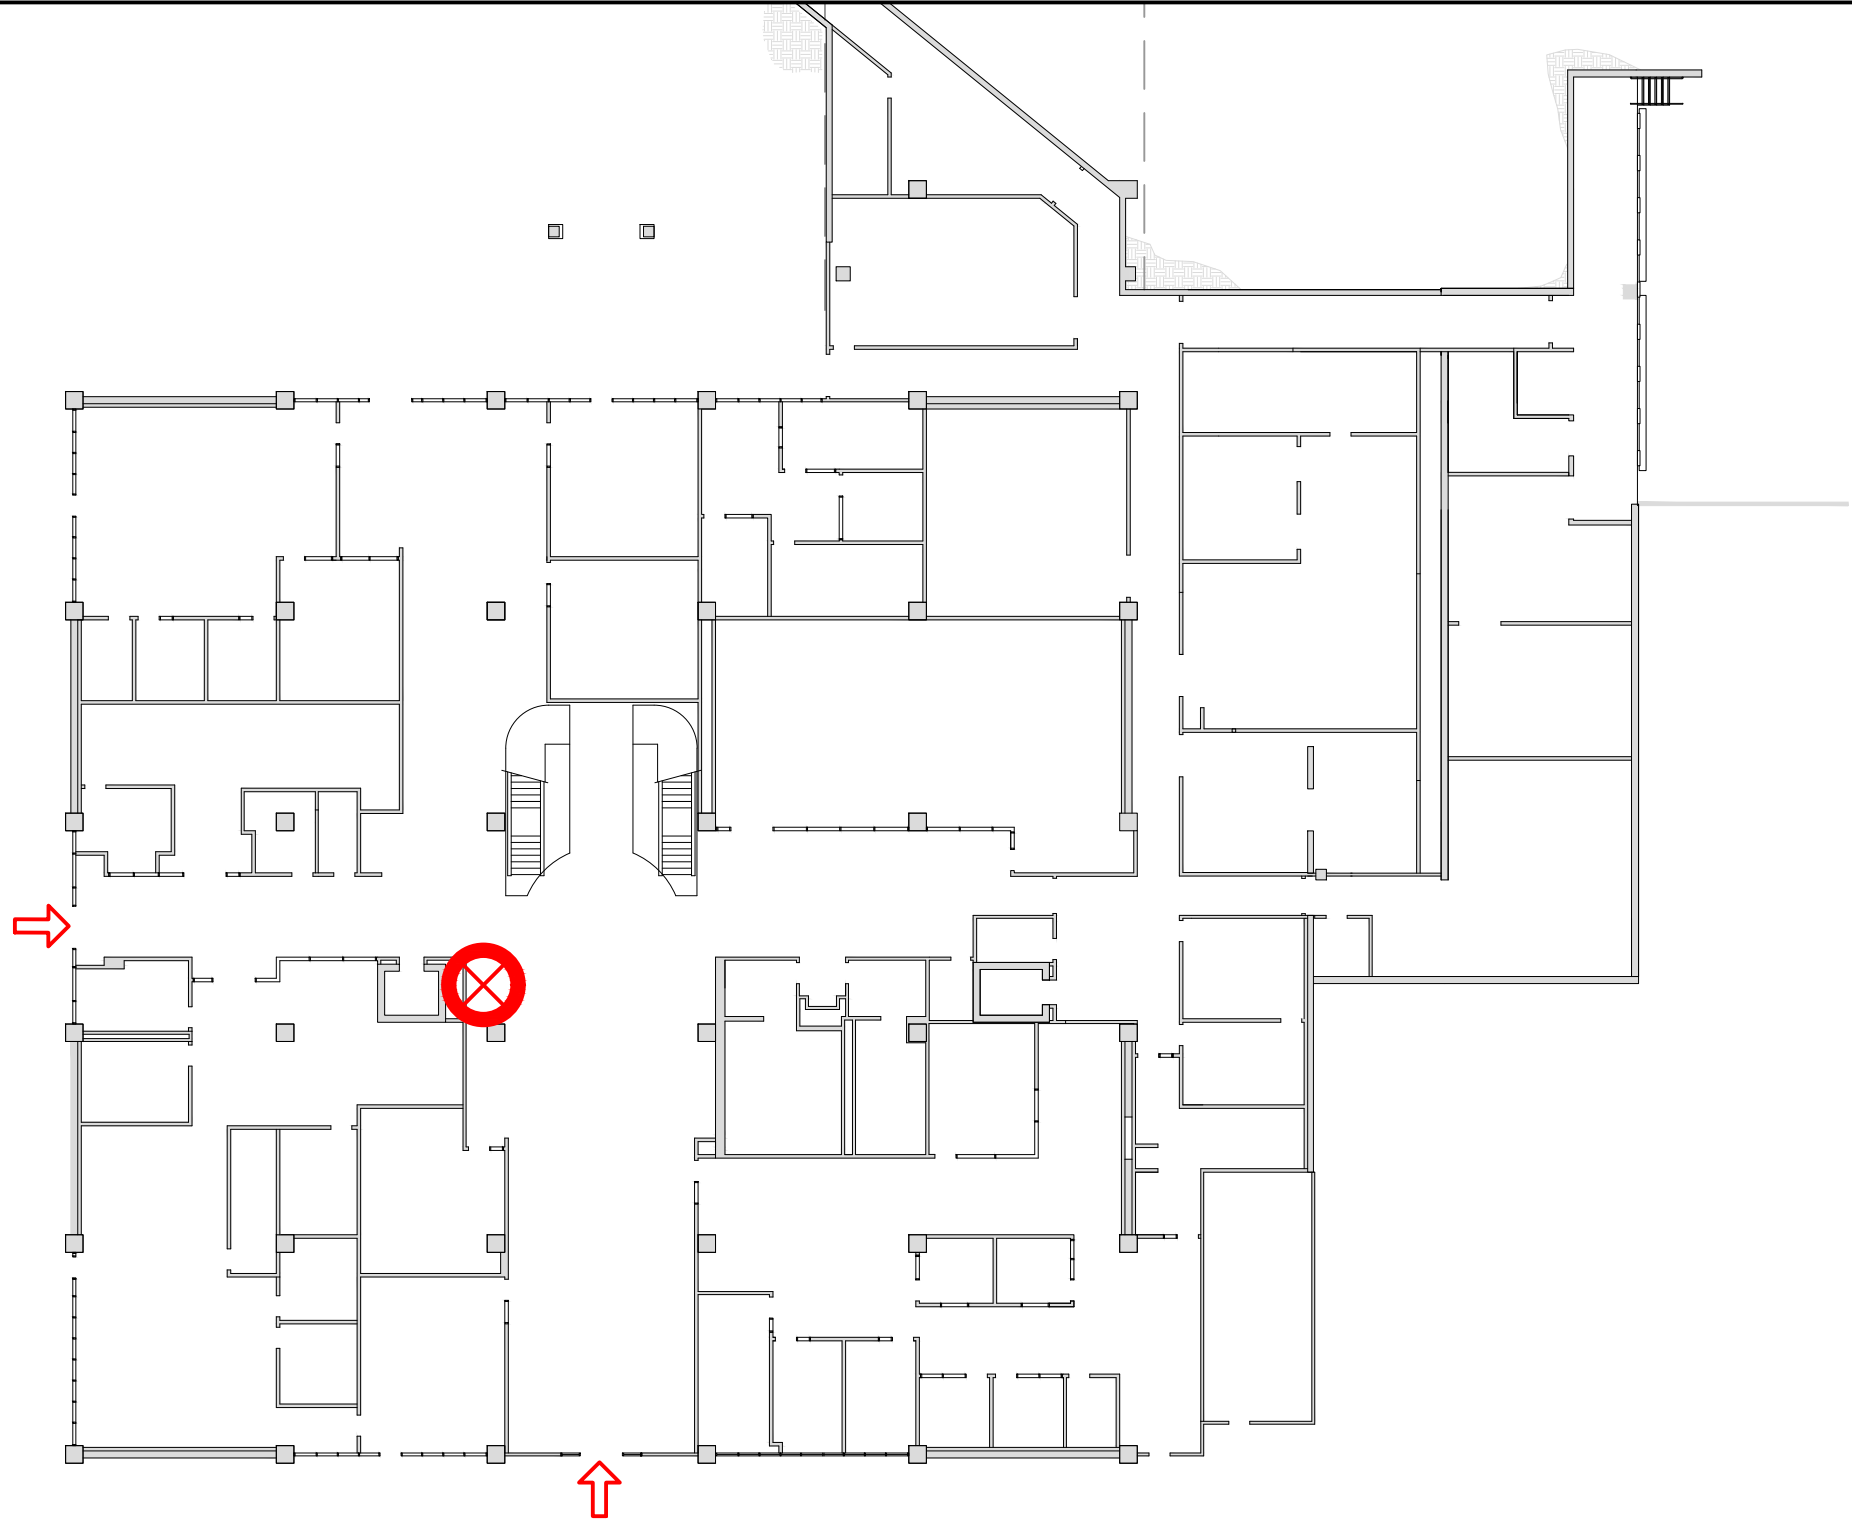

LEGEND:

 AED LOCATION

 BLDG ENTRANCE

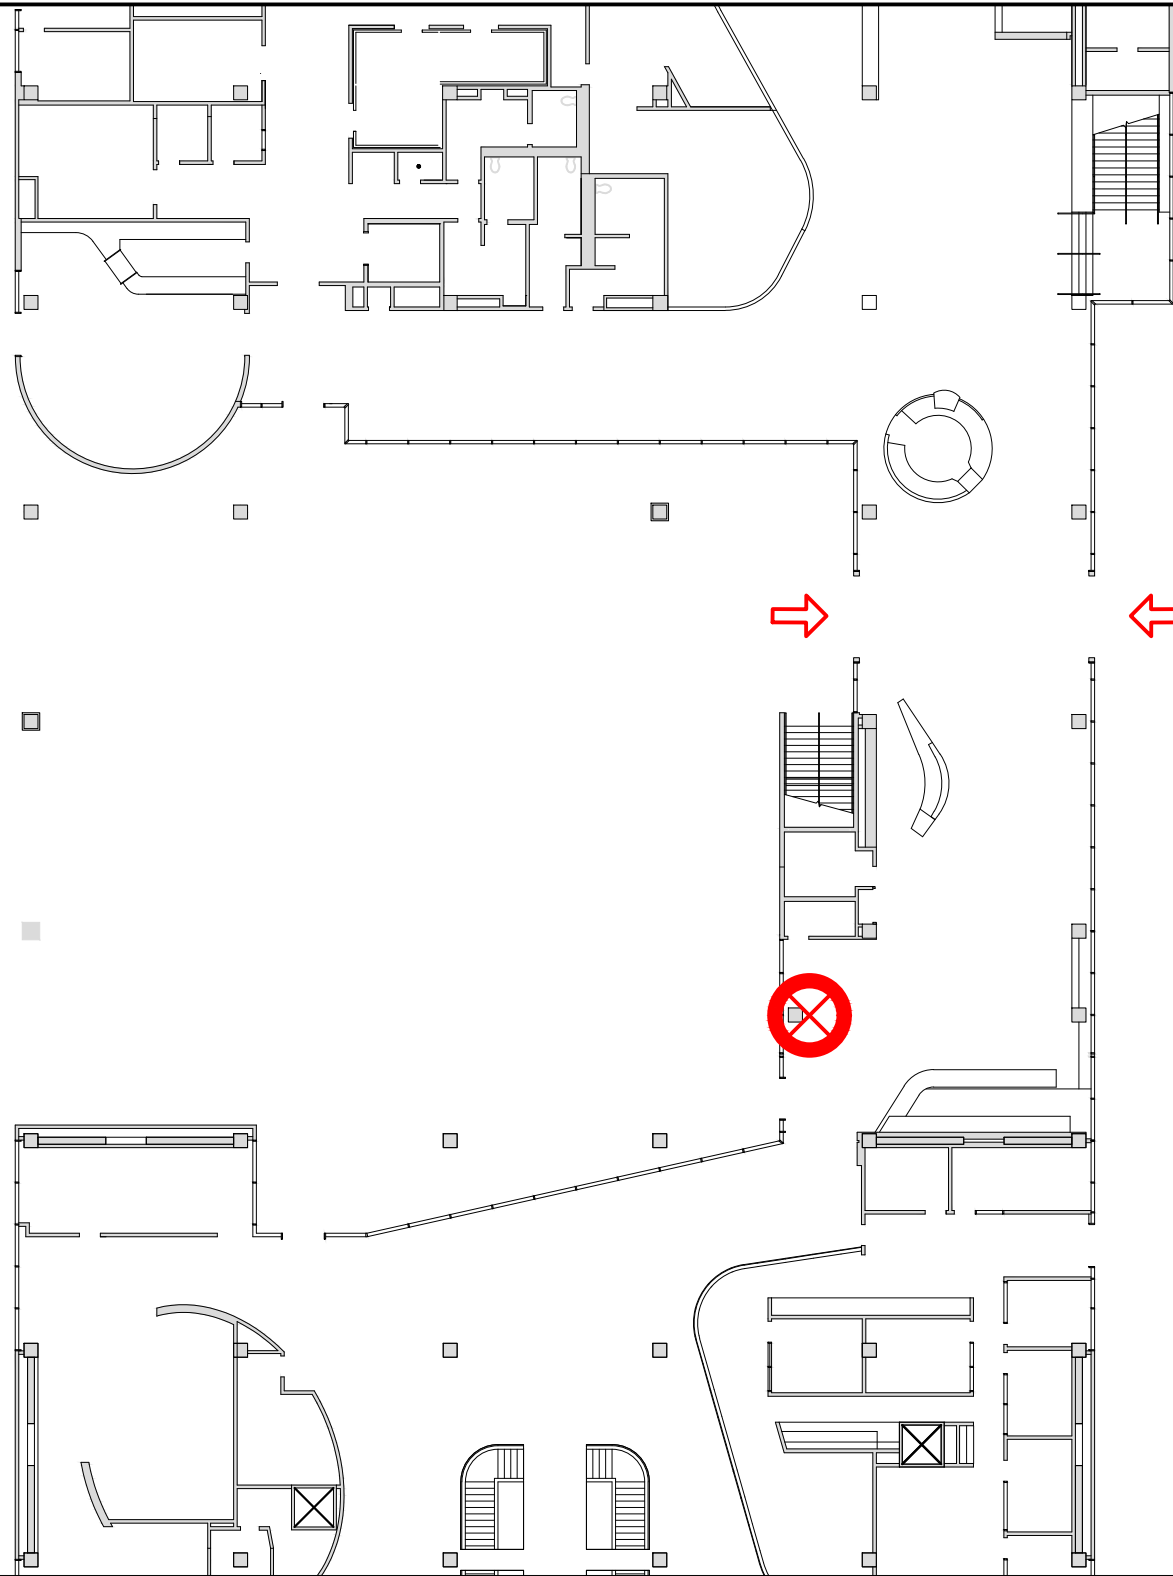

PROJECT:

**AED
 LOCATIONS**

LOCATION:

**LOKER
 STUDENT
 UNION**

SECOND FLOOR

DRAWN BY:
 N. DOTI

APPROVED
 BY:

DATE:
 08/2021

SCALE:
 NOT TO SCALE

REVISION #/DATE:

—
 —
 —
 —
 —
 —
 —
 —

SHEET TITLE


06

LEGEND:

 AED LOCATION

 BLDG ENTRANCE



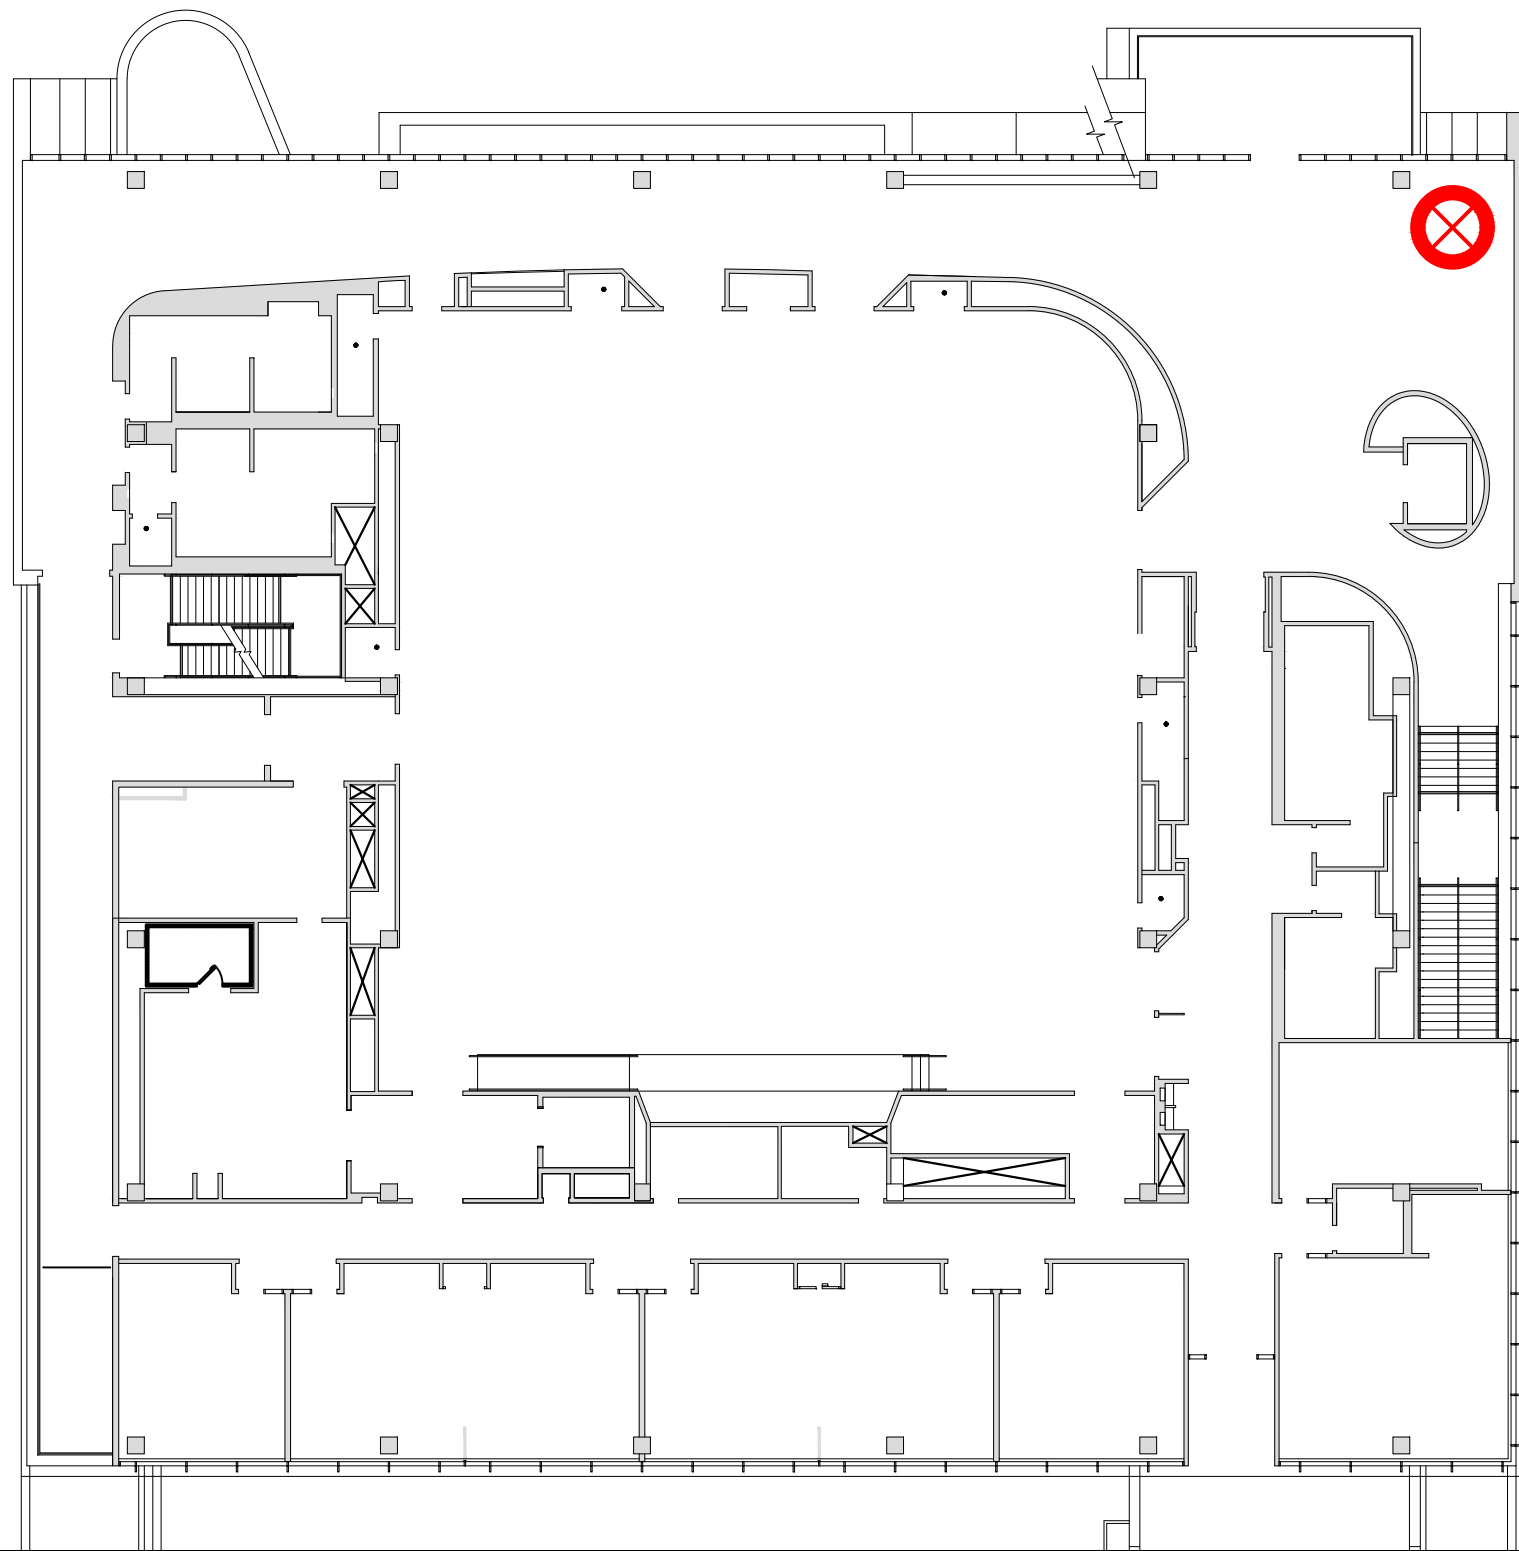

FACILITIES PLANNING
 & CONSTRUCTION MANAGEMENT
 1000 E. VICTORIA ST
 CARSON, CA, 90747
 TEL: 310-243-3055
 FAX: 310-243-3869

PROJECT:
**AED
 LOCATIONS**

LOCATION:
 LOKER
 STUDENT
 UNION
 THIRD FLOOR

DRAWN BY:
 N. DOTTI

APPROVED
 BY:

DATE:
 08/2021

SCALE:
 NOT TO SCALE

REVISION #/DATE:
 -
 -
 -
 -
 -
 -
 -
 -

SHEET TITLE
07

LEGEND:

 AED LOCATION

 BLDG ENTRANCE



FACILITIES PLANNING
& CONSTRUCTION MANAGEMENT
1000 E. VICTORIA ST
CARSON, CA, 90747
TEL: 310-243-3055
FAX: 310-243-3869

PROJECT:

AED LOCATIONS

LOCATION:

STUDENT
HOUSING
PHASE III

DRAWN BY:
N. DOTTI

APPROVED
BY:

DATE:
08/2021


SCALE:
NOT TO SCALE

REVISION #/DATE:

—
—
—
—
—
—
—
—
—
—

SHEET TITLE

08

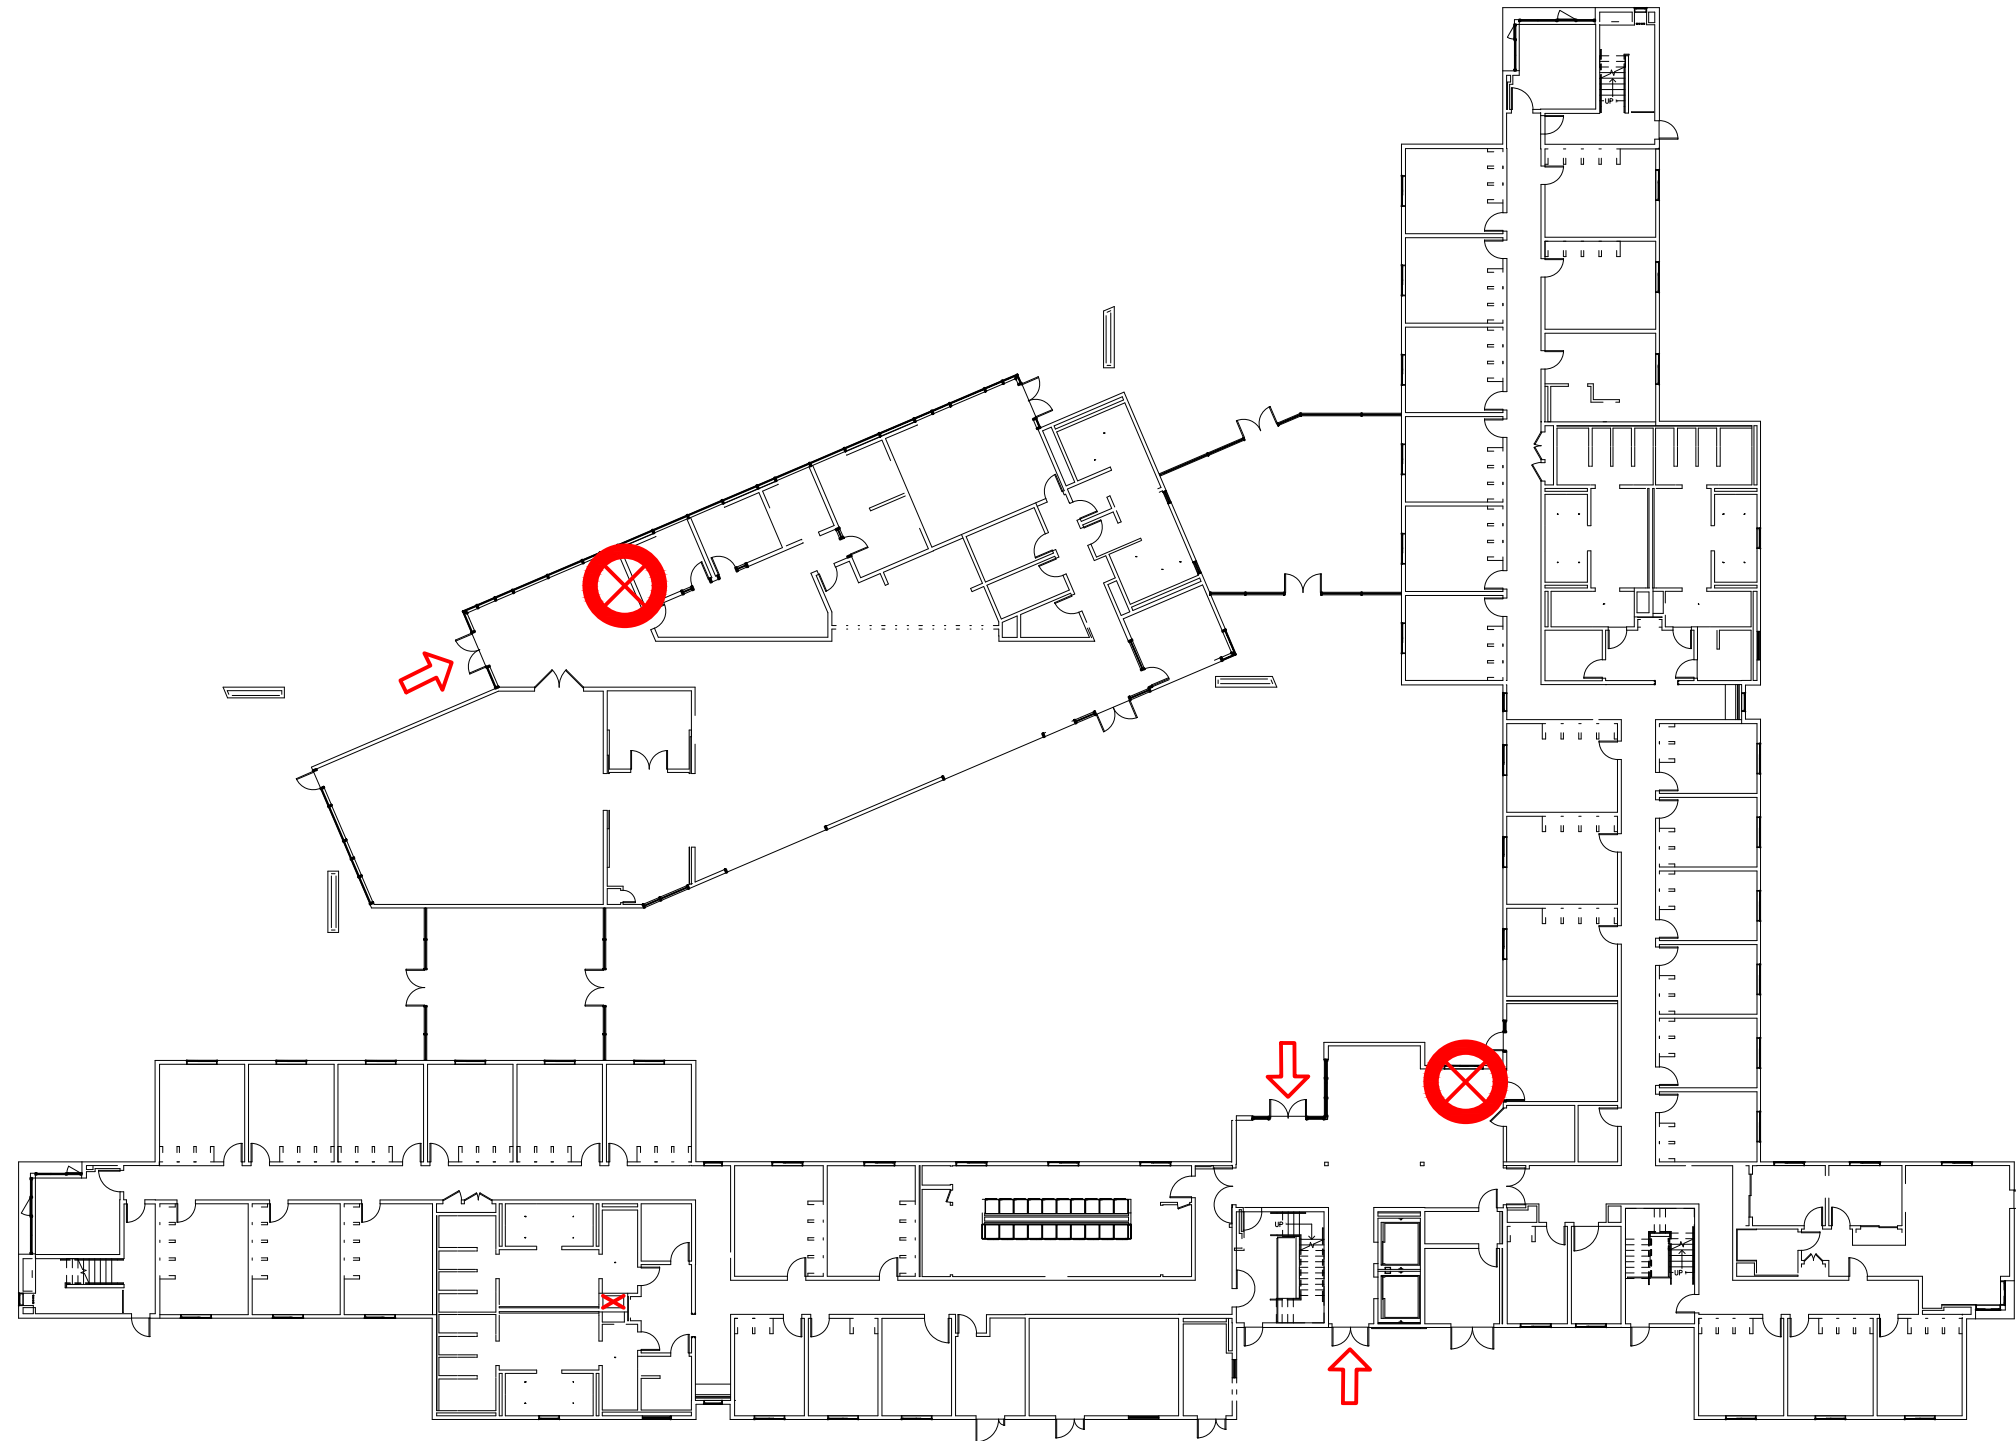

LEGEND:

 AED LOCATION

 BLDG ENTRANCE

FACILITIES PLANNING
& CONSTRUCTION MANAGEMENT
1000 E. VICTORIA ST
CARSON, CA, 90747
TEL: 310-243-3055
FAX: 310-243-3869

PROJECT:

AED LOCATIONS

LOCATION:

GYM

DRAWN BY:
N. DOTTI

APPROVED
BY:

DATE:
08/2021


SCALE:
NOT TO SCALE

REVISION #/DATE:

—
—
—
—
—
—
—
—

SHEET TITLE

09

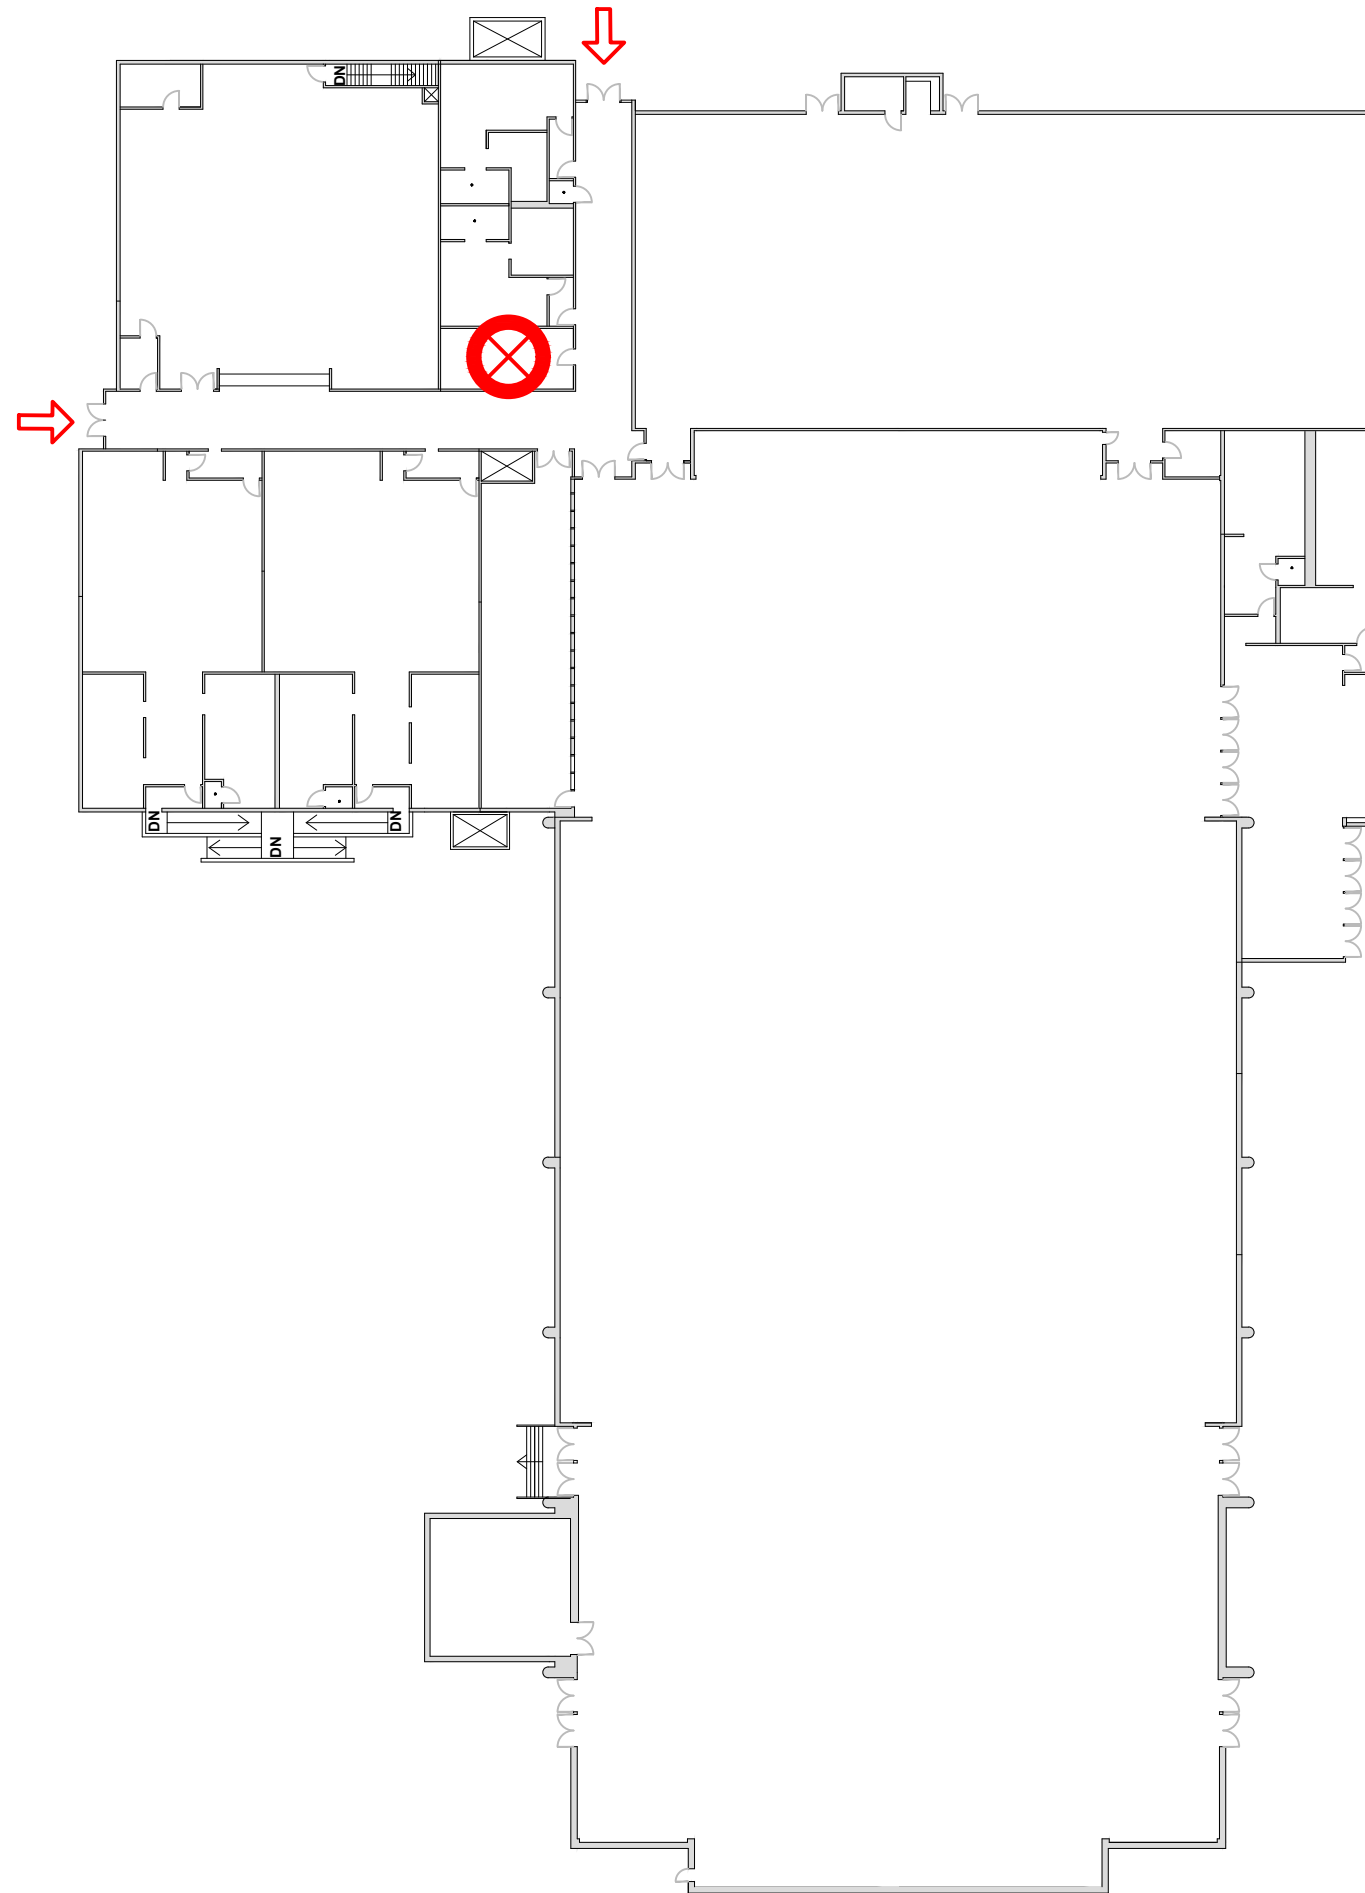

LEGEND:

 AED LOCATION

 BLDG ENTRANCE



FACILITIES PLANNING
& CONSTRUCTION MANAGEMENT
1000 E. VICTORIA ST
CARSON, CA, 90747
TEL: 310-243-3055
FAX: 310-243-3869

PROJECT:

**AED
LOCATIONS**

LOCATION:

**PHYSICAL
PLANT**

DRAWN BY:
N. DOTI

APPROVED
BY:

DATE:
08/2021


SCALE:
NOT TO SCALE

REVISION #/DATE:

—
—
—
—
—
—
—
—
—
—

SHEET TITLE

10

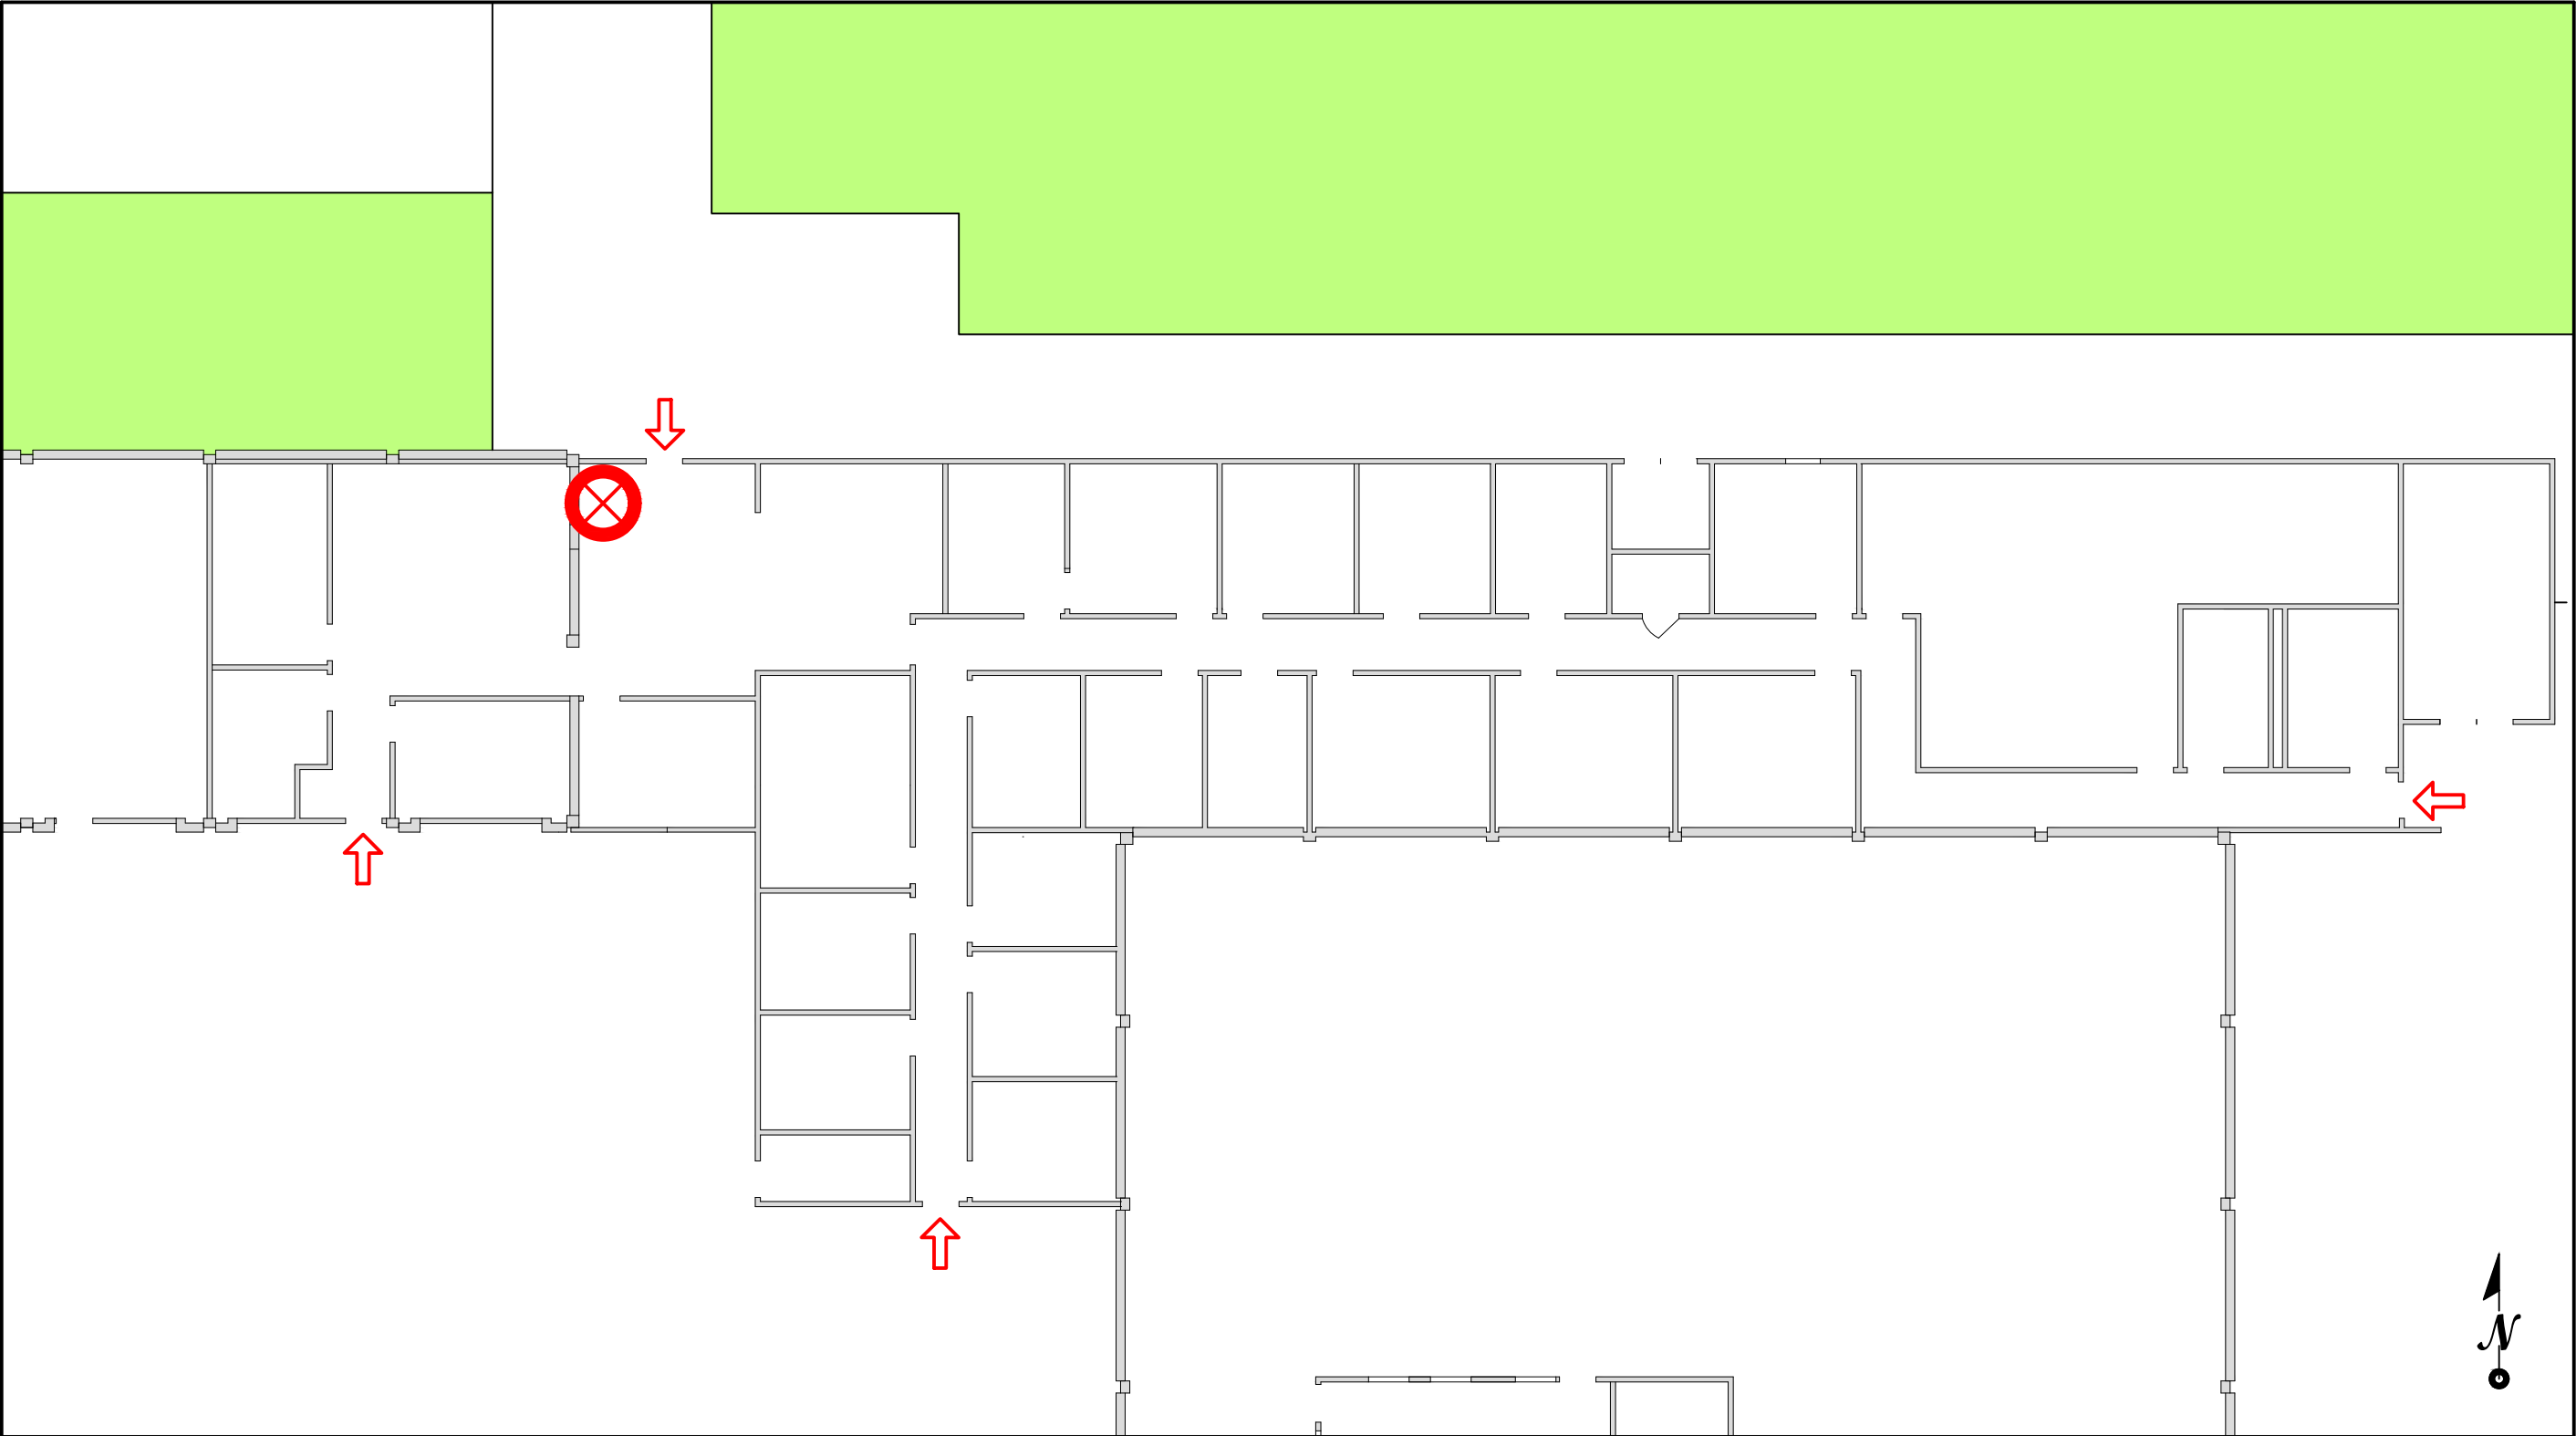

LEGEND:

 AED LOCATION

 BLDG ENTRANCE

FACILITIES PLANNING
& CONSTRUCTION MANAGEMENT
1000 E. VICTORIA ST
CARSON, CA, 90747
TEL: 310-243-3055
FAX: 310-243-3869

PROJECT:

AED LOCATIONS

LOCATION:

LIBRARY
NORTH
2ND FLOOR

DRAWN BY:
N. DOTTI

APPROVED
BY:

DATE:
08/2021


SCALE:
NOT TO SCALE

REVISION #/DATE:

—
—
—
—
—
—
—
—
—
—

SHEET TITLE

11

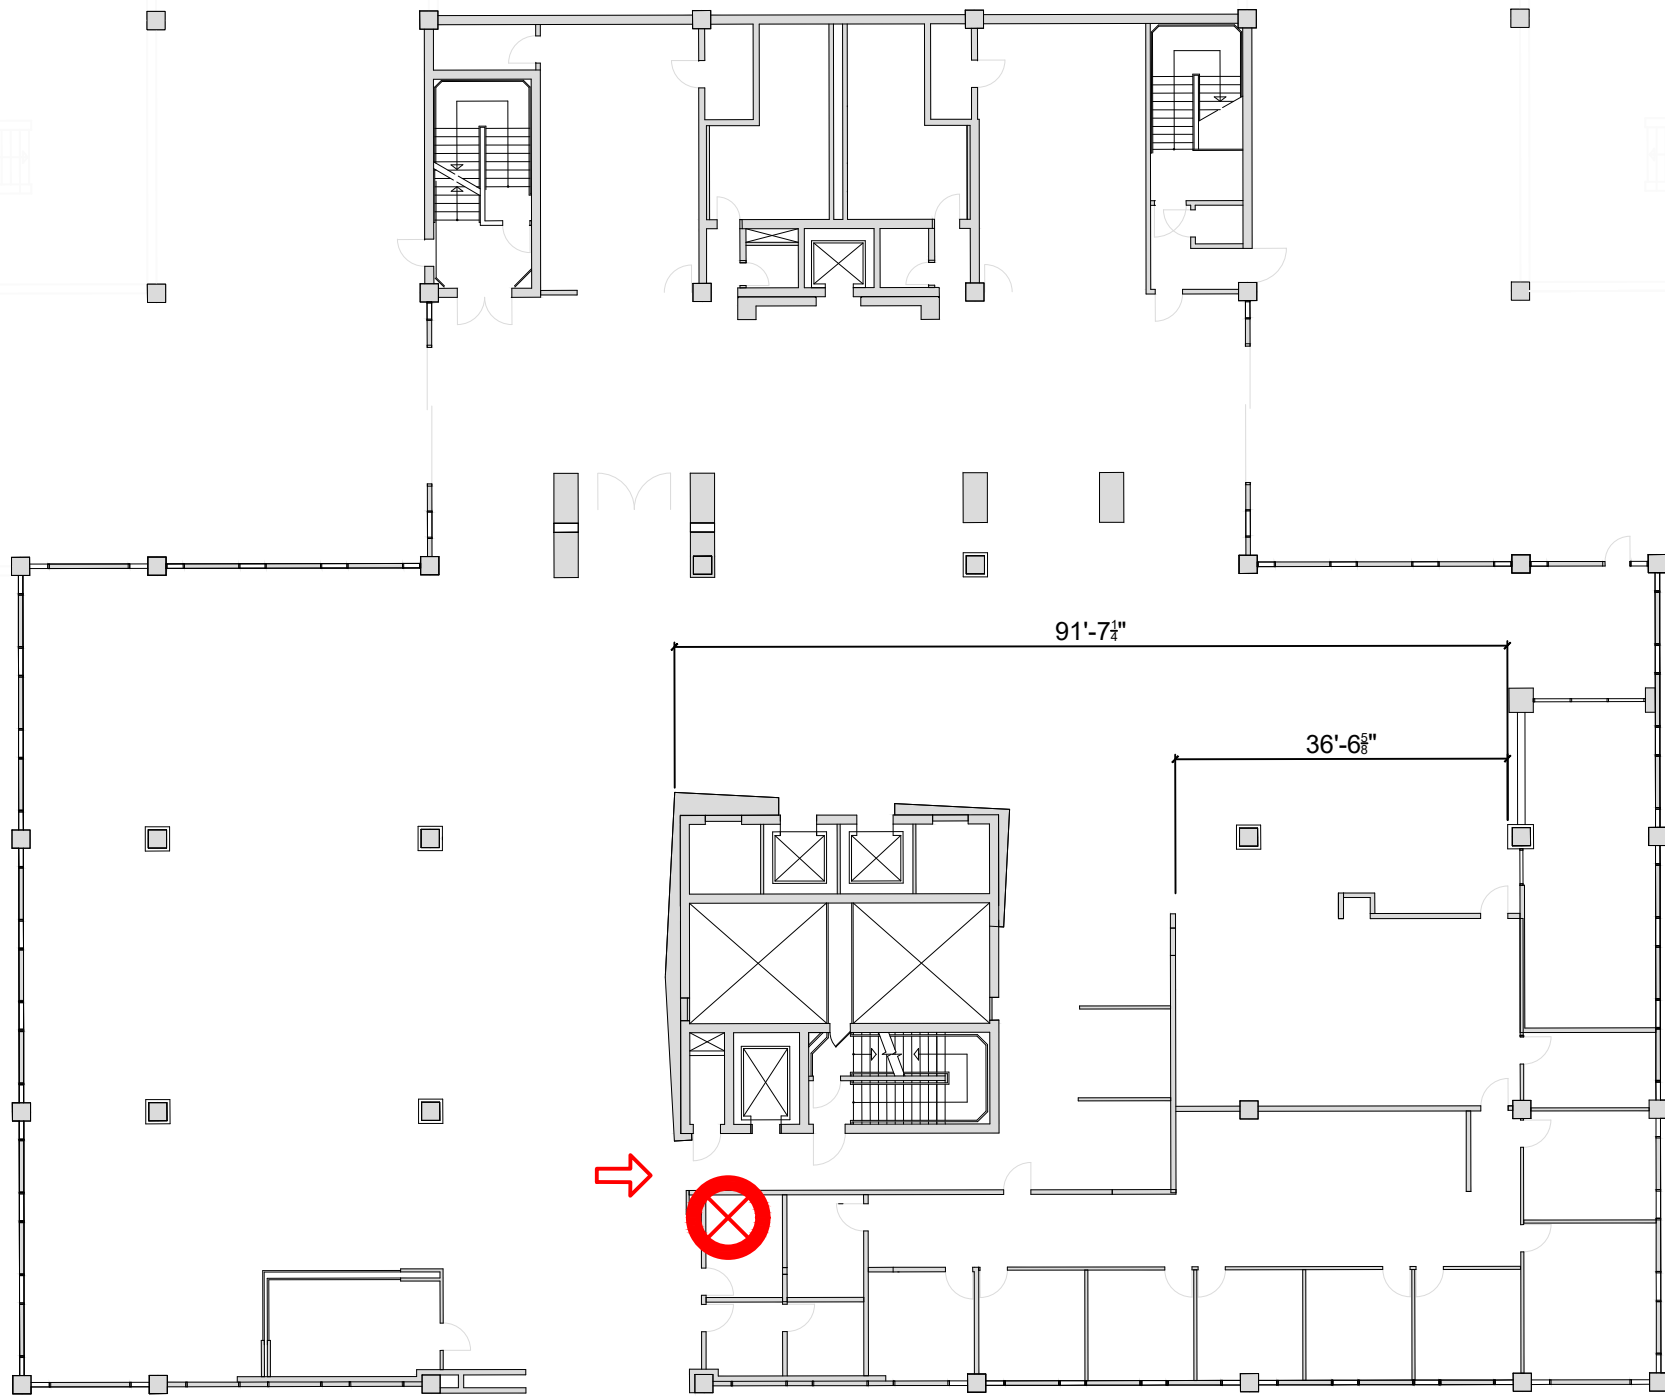

LEGEND:

 AED LOCATION

 BLDG ENTRANCE

AED LOCATIONS

LOCATION:
**UNIVERSITY
THEATRE
1st FLOOR**

DRAWN BY:
J.LUGO


APPROVED
BY:

DATE:
04/2024

SCALE:
NOT TO SCALE

REVISION #/DATE:

SHEET TITLE

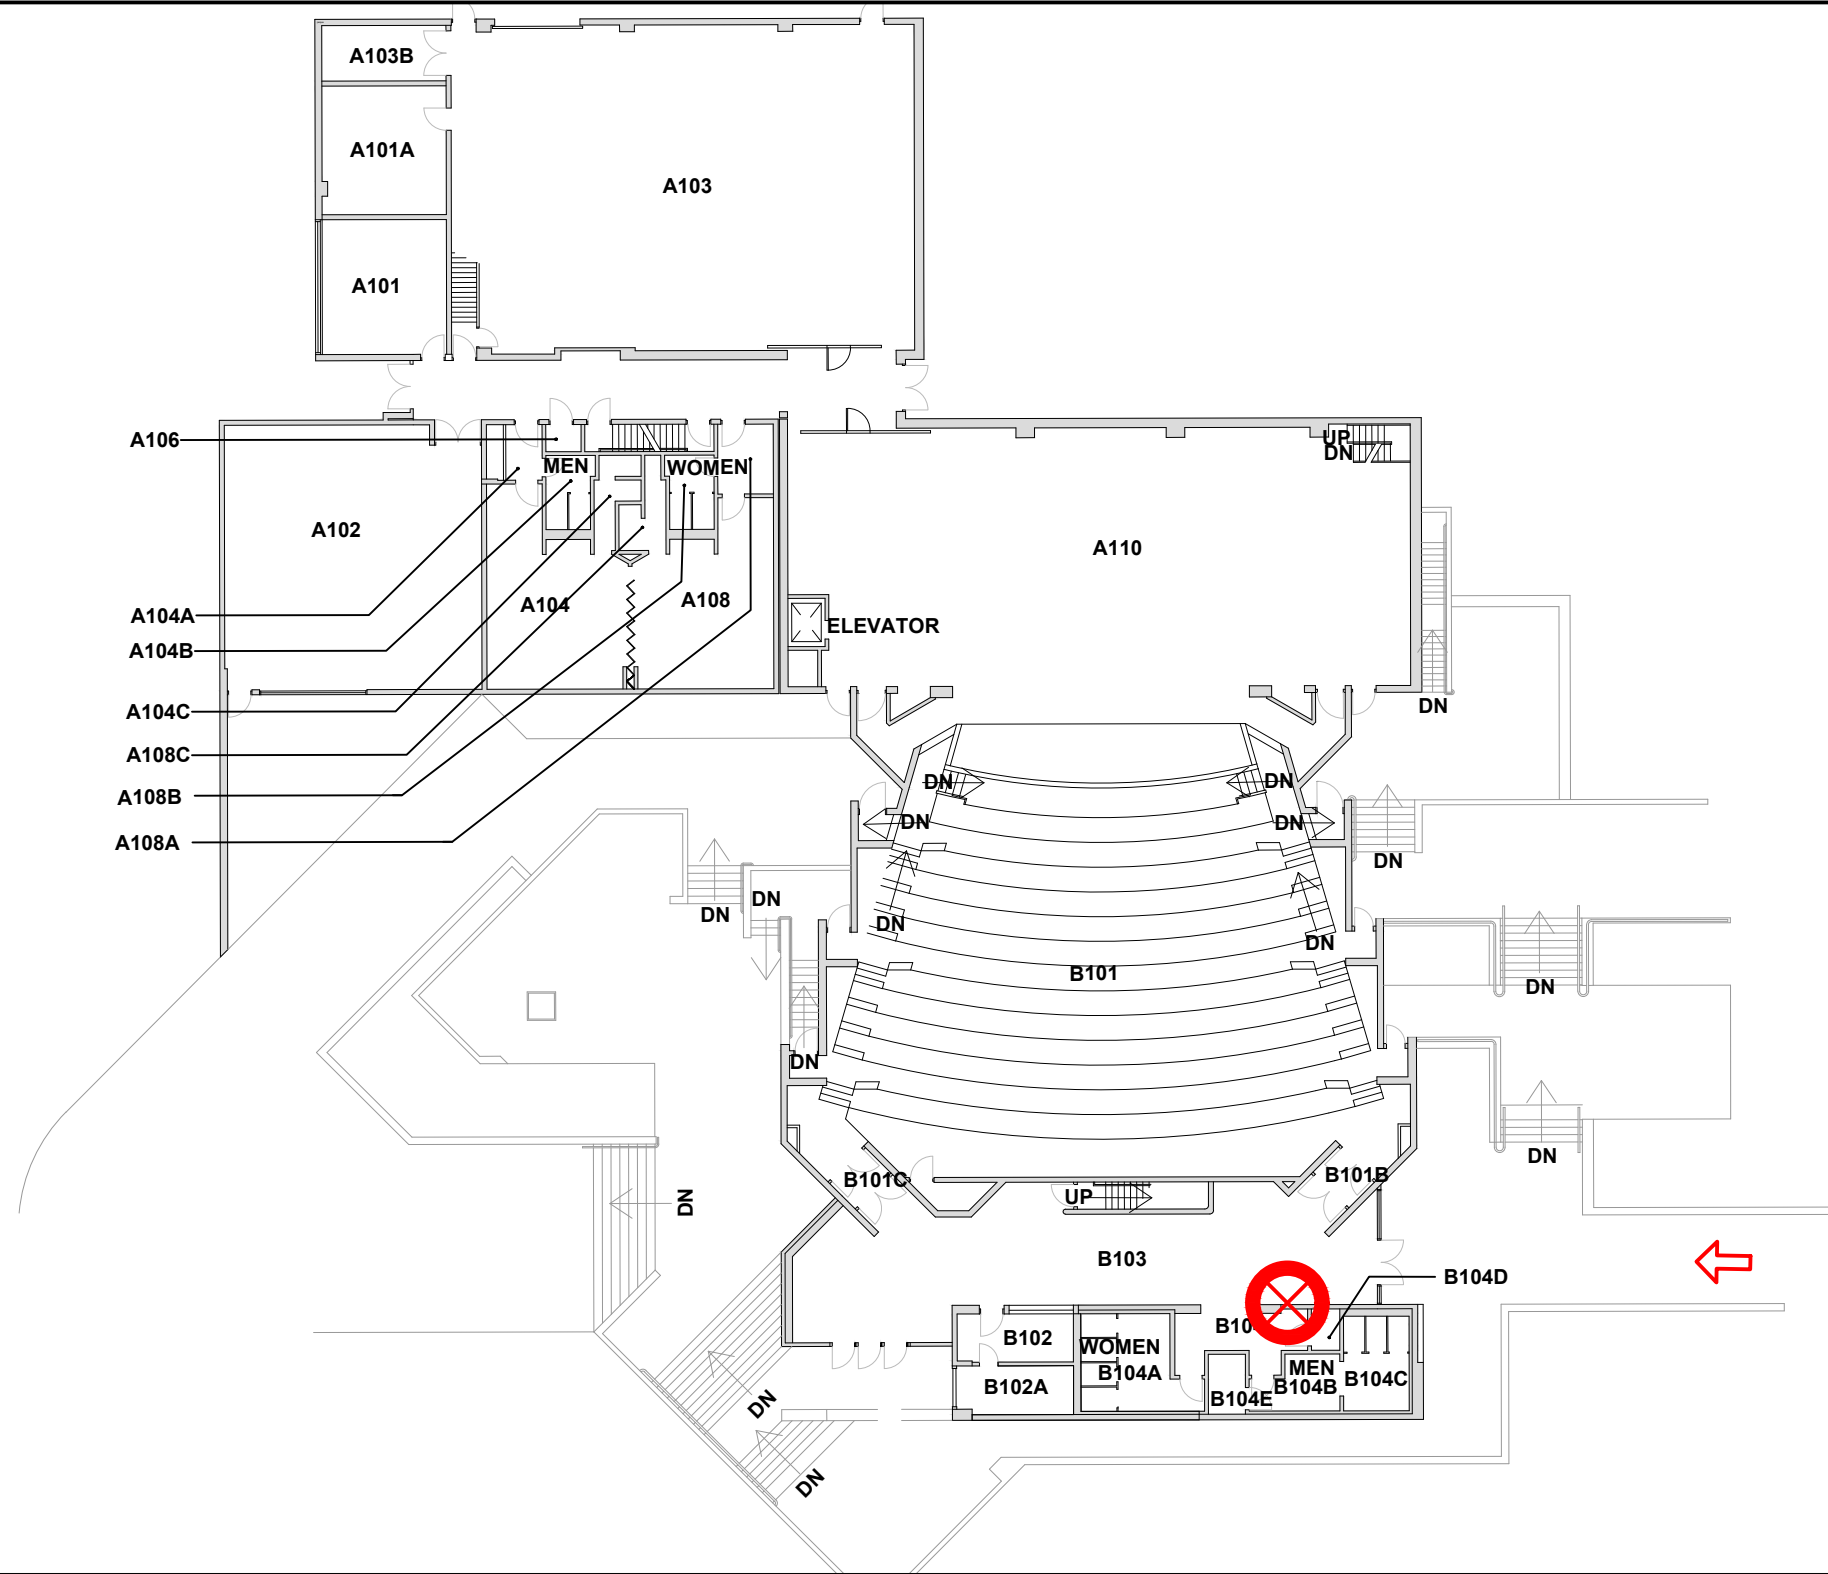

LEGEND:

 AED LOCATION

 BLDG ENTRANCE