
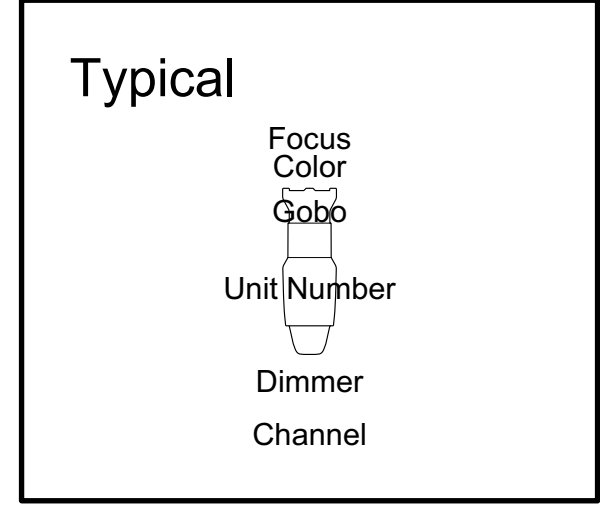


California State University, Dominguez Hills University Theatre House Plot

Aug 13, 2014 by Steven Humenski

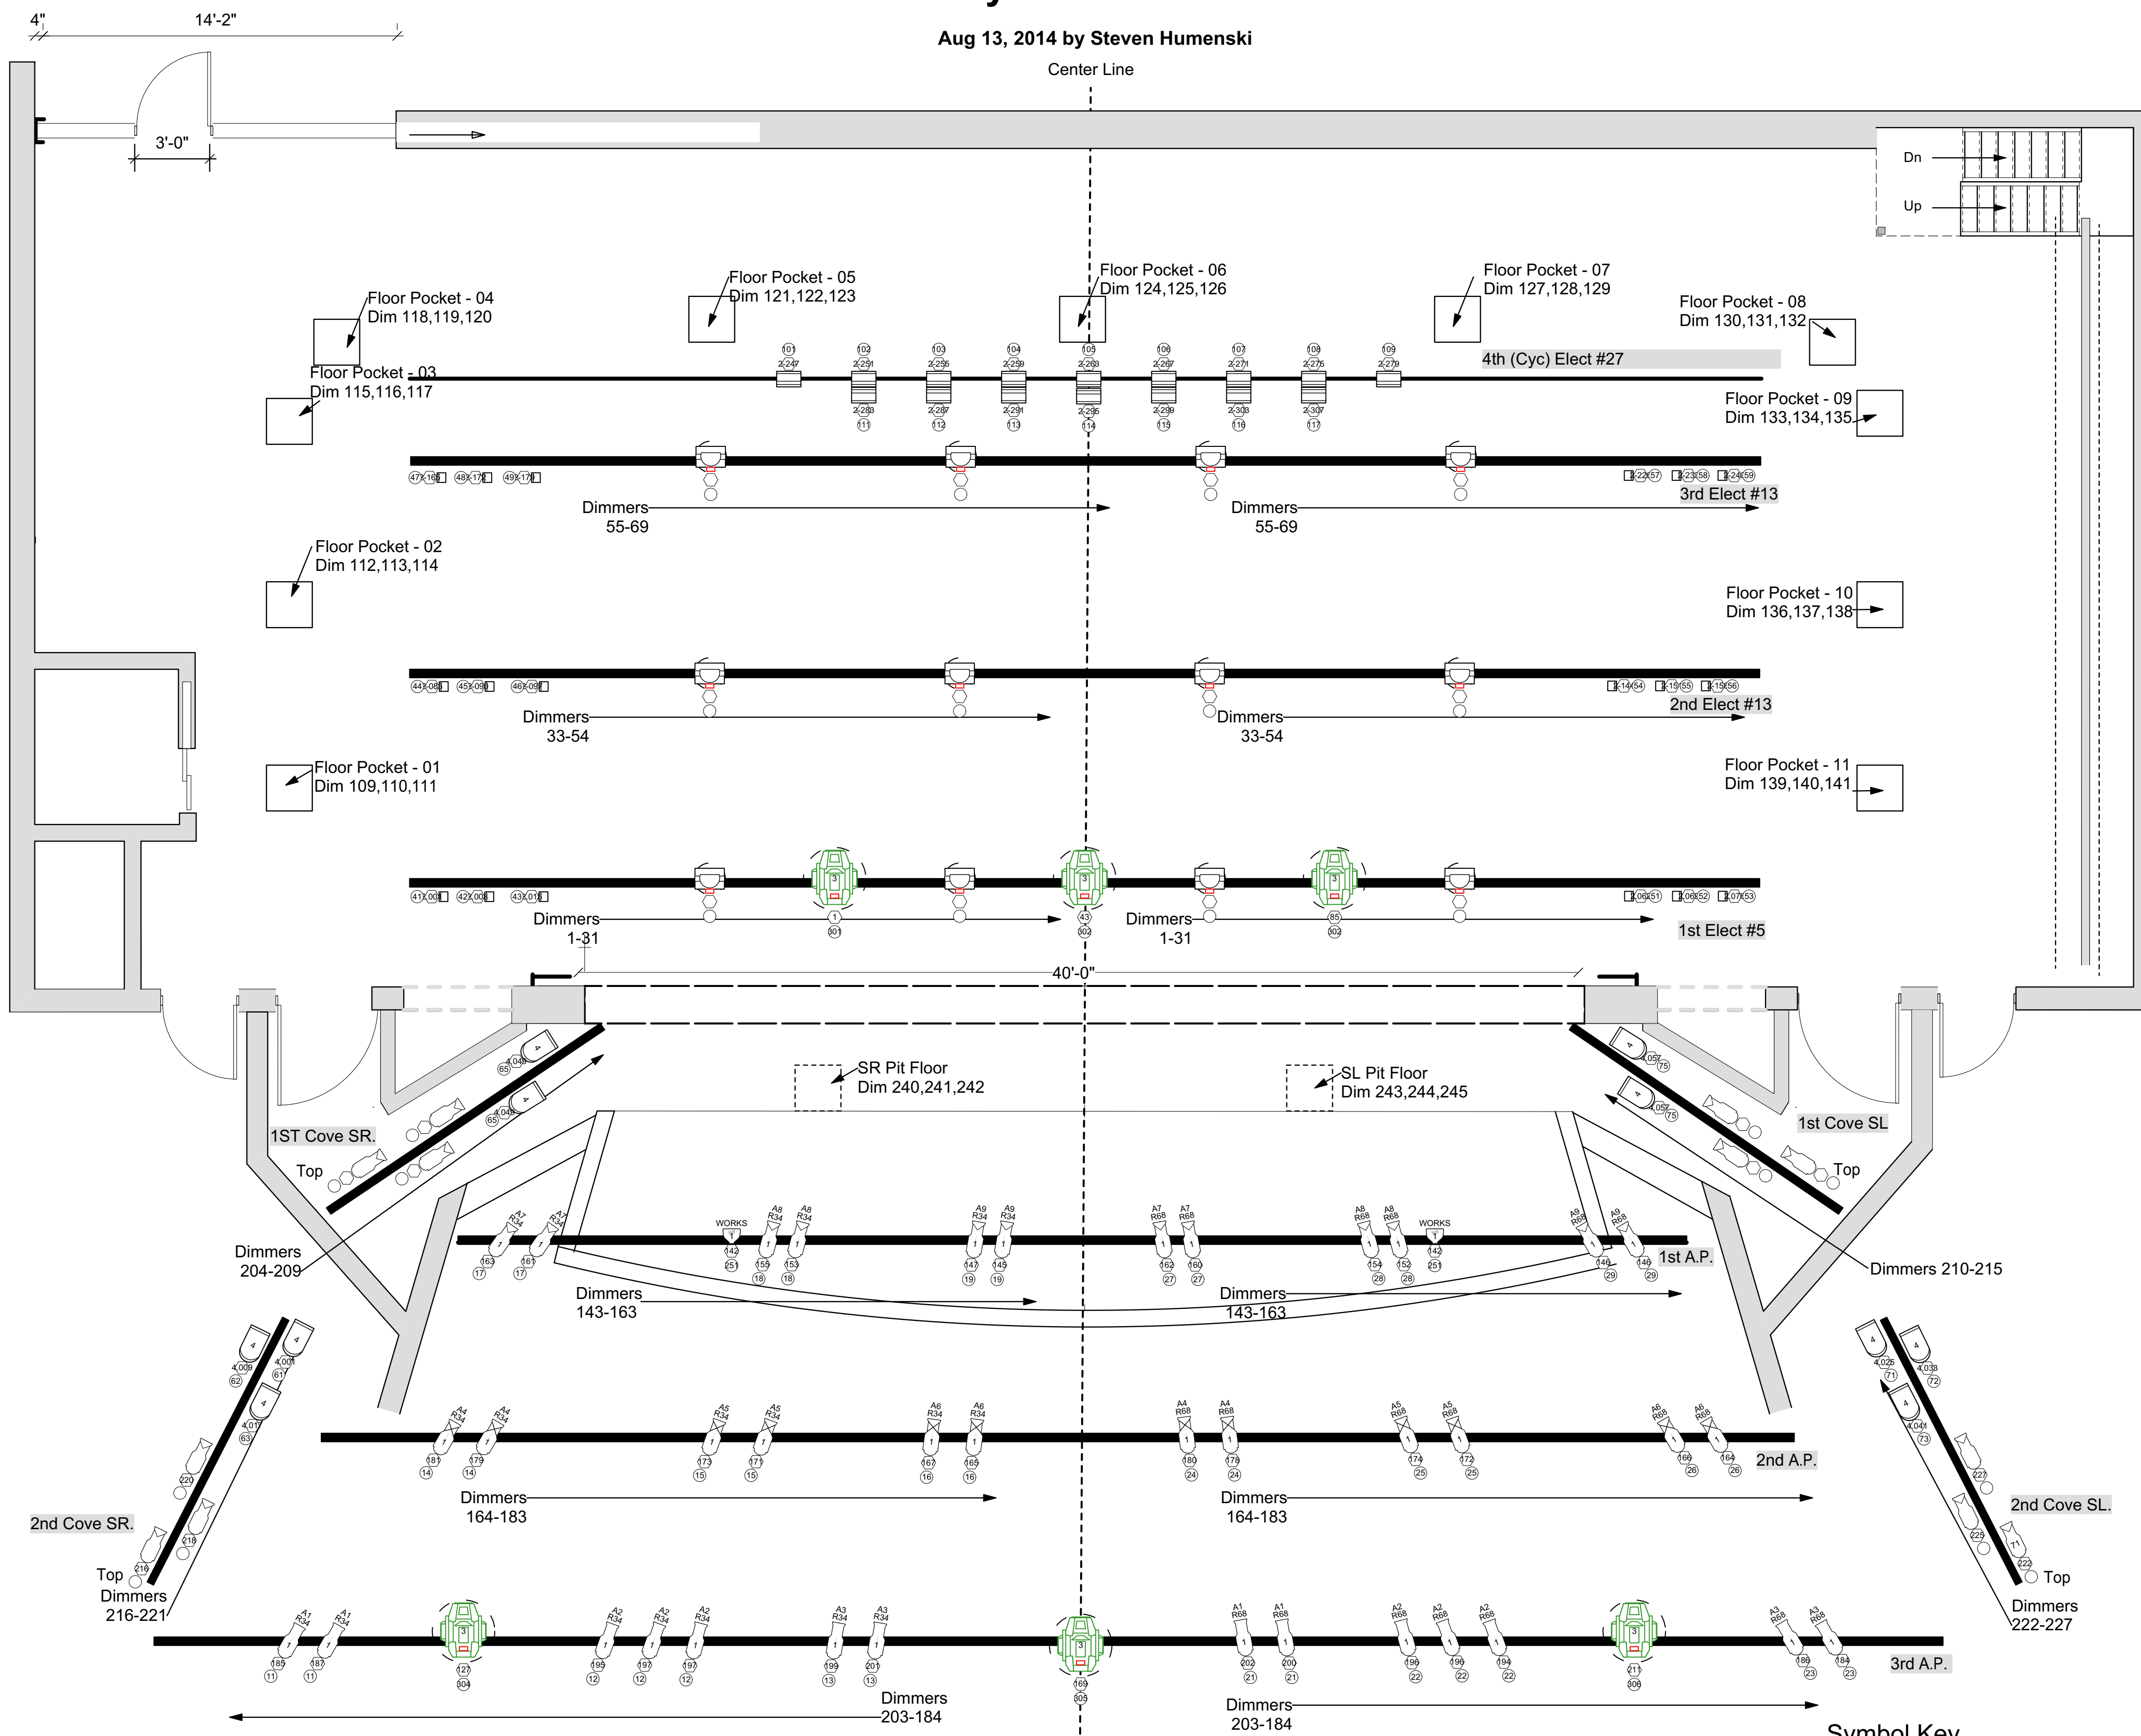

- Notes:
1. Front of house not to scale
 2. House Light Dimmers: 250 - 260
 3. House Lights: Channel 250
 4. Works: Channel 251
 5. Back Stage Works: Channel 252